


DISTRICT 2

SERVICE AREA EXPANSION

PROJECT OVERVIEW


THE PURPOSE OF THIS PROJECT IS TO PROVIDE SANITARY SEWER SYSTEM INFRASTRUCTURE TO A TOTAL OF 202 HOMES AND TO A TOTAL OF 226 EDU'S. THIS SYSTEM WILL EXPAND UPON THE EXISTING WASTEWATER SYSTEM, TIE-IN TO THE EXISTING SANITARY NETWORK AND WILL INCREASE THE CAPACITY OF THE EXISTING WASTE WATER TREATMENT PLANT.

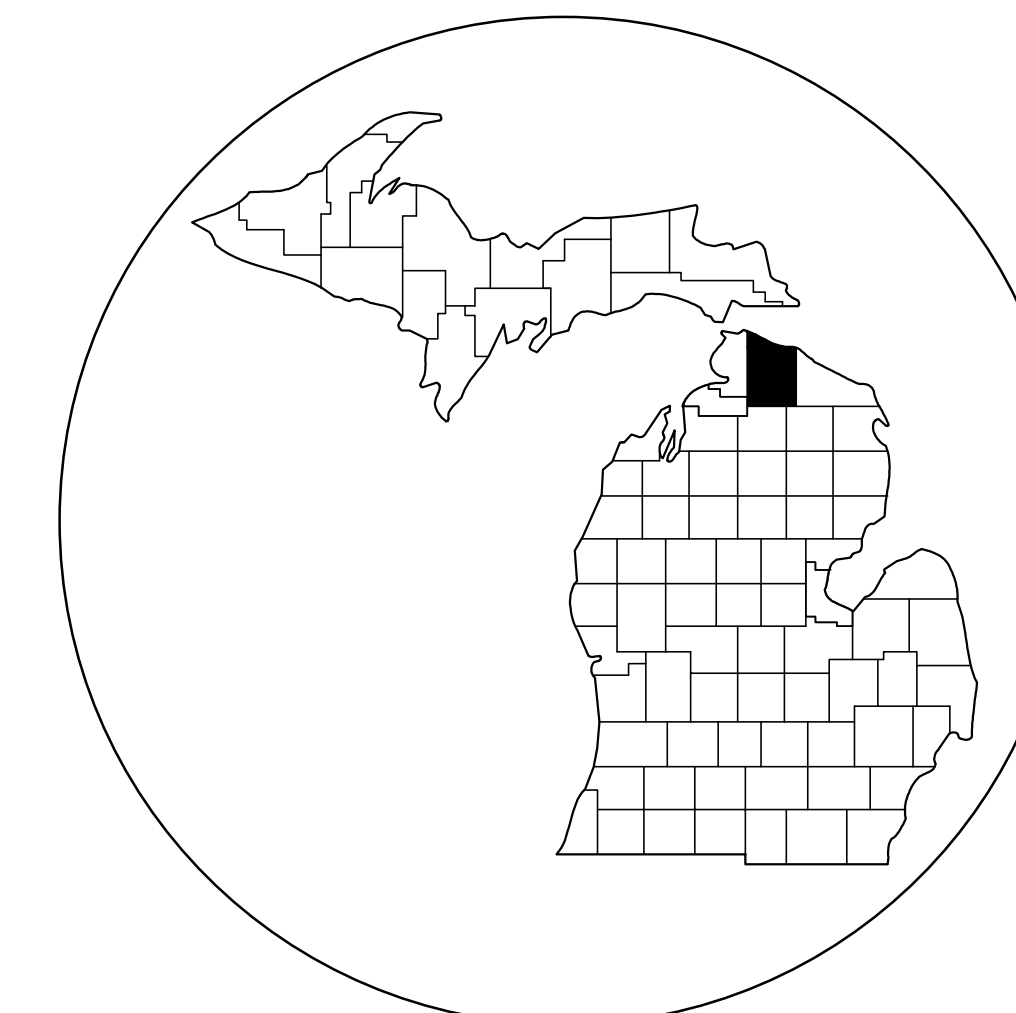PROJECT NUMBER: 22-6003



COUNTY KEY

PLAN INDEX	
DWG NO.	DESCRIPTION
C100	TITLE SHEET
C200	GENERAL NOTES & TYPICALS
C300	PLAN & PROFILE INDEX
C301	PLAN & PROFILE (STA. 600+00 TO 607+00)
C302	PLAN & PROFILE (STA. 607+00 TO 614+35)
C303	PLAN & PROFILE (STA. 700+00 TO 709+00)
C304	PLAN & PROFILE (STA. 709+00 TO 717+45)
C305	PLAN & PROFILE (STA. 720+00 TO 726+50)
C306	PLAN & PROFILE (STA. 726+50 TO 735+25)
C307	PLAN & PROFILE (STA. 800+00 TO 810+00)
C308	PLAN & PROFILE (STA. 810+00 TO 819+95)
C309	PLAN & PROFILE (STA. 820+00 TO 828+25)
C310	PLAN & PROFILE (STA. 844+00 TO 852+30)
C311	PLAN & PROFILE (STA. 900+00 TO 906+00)
C312	PLAN & PROFILE (STA. 906+00 TO 912+15)
C313	PLAN & PROFILE (STA. 836+00 TO 844+00)
C314	PLAN & PROFILE (STA. 830+00 TO 836+00)
C315	PLAN & PROFILE (STA. 860+00 TO 868+15)
C316	PLAN & PROFILE (STA. 870+00 TO 876+10)
C400	DETAILS

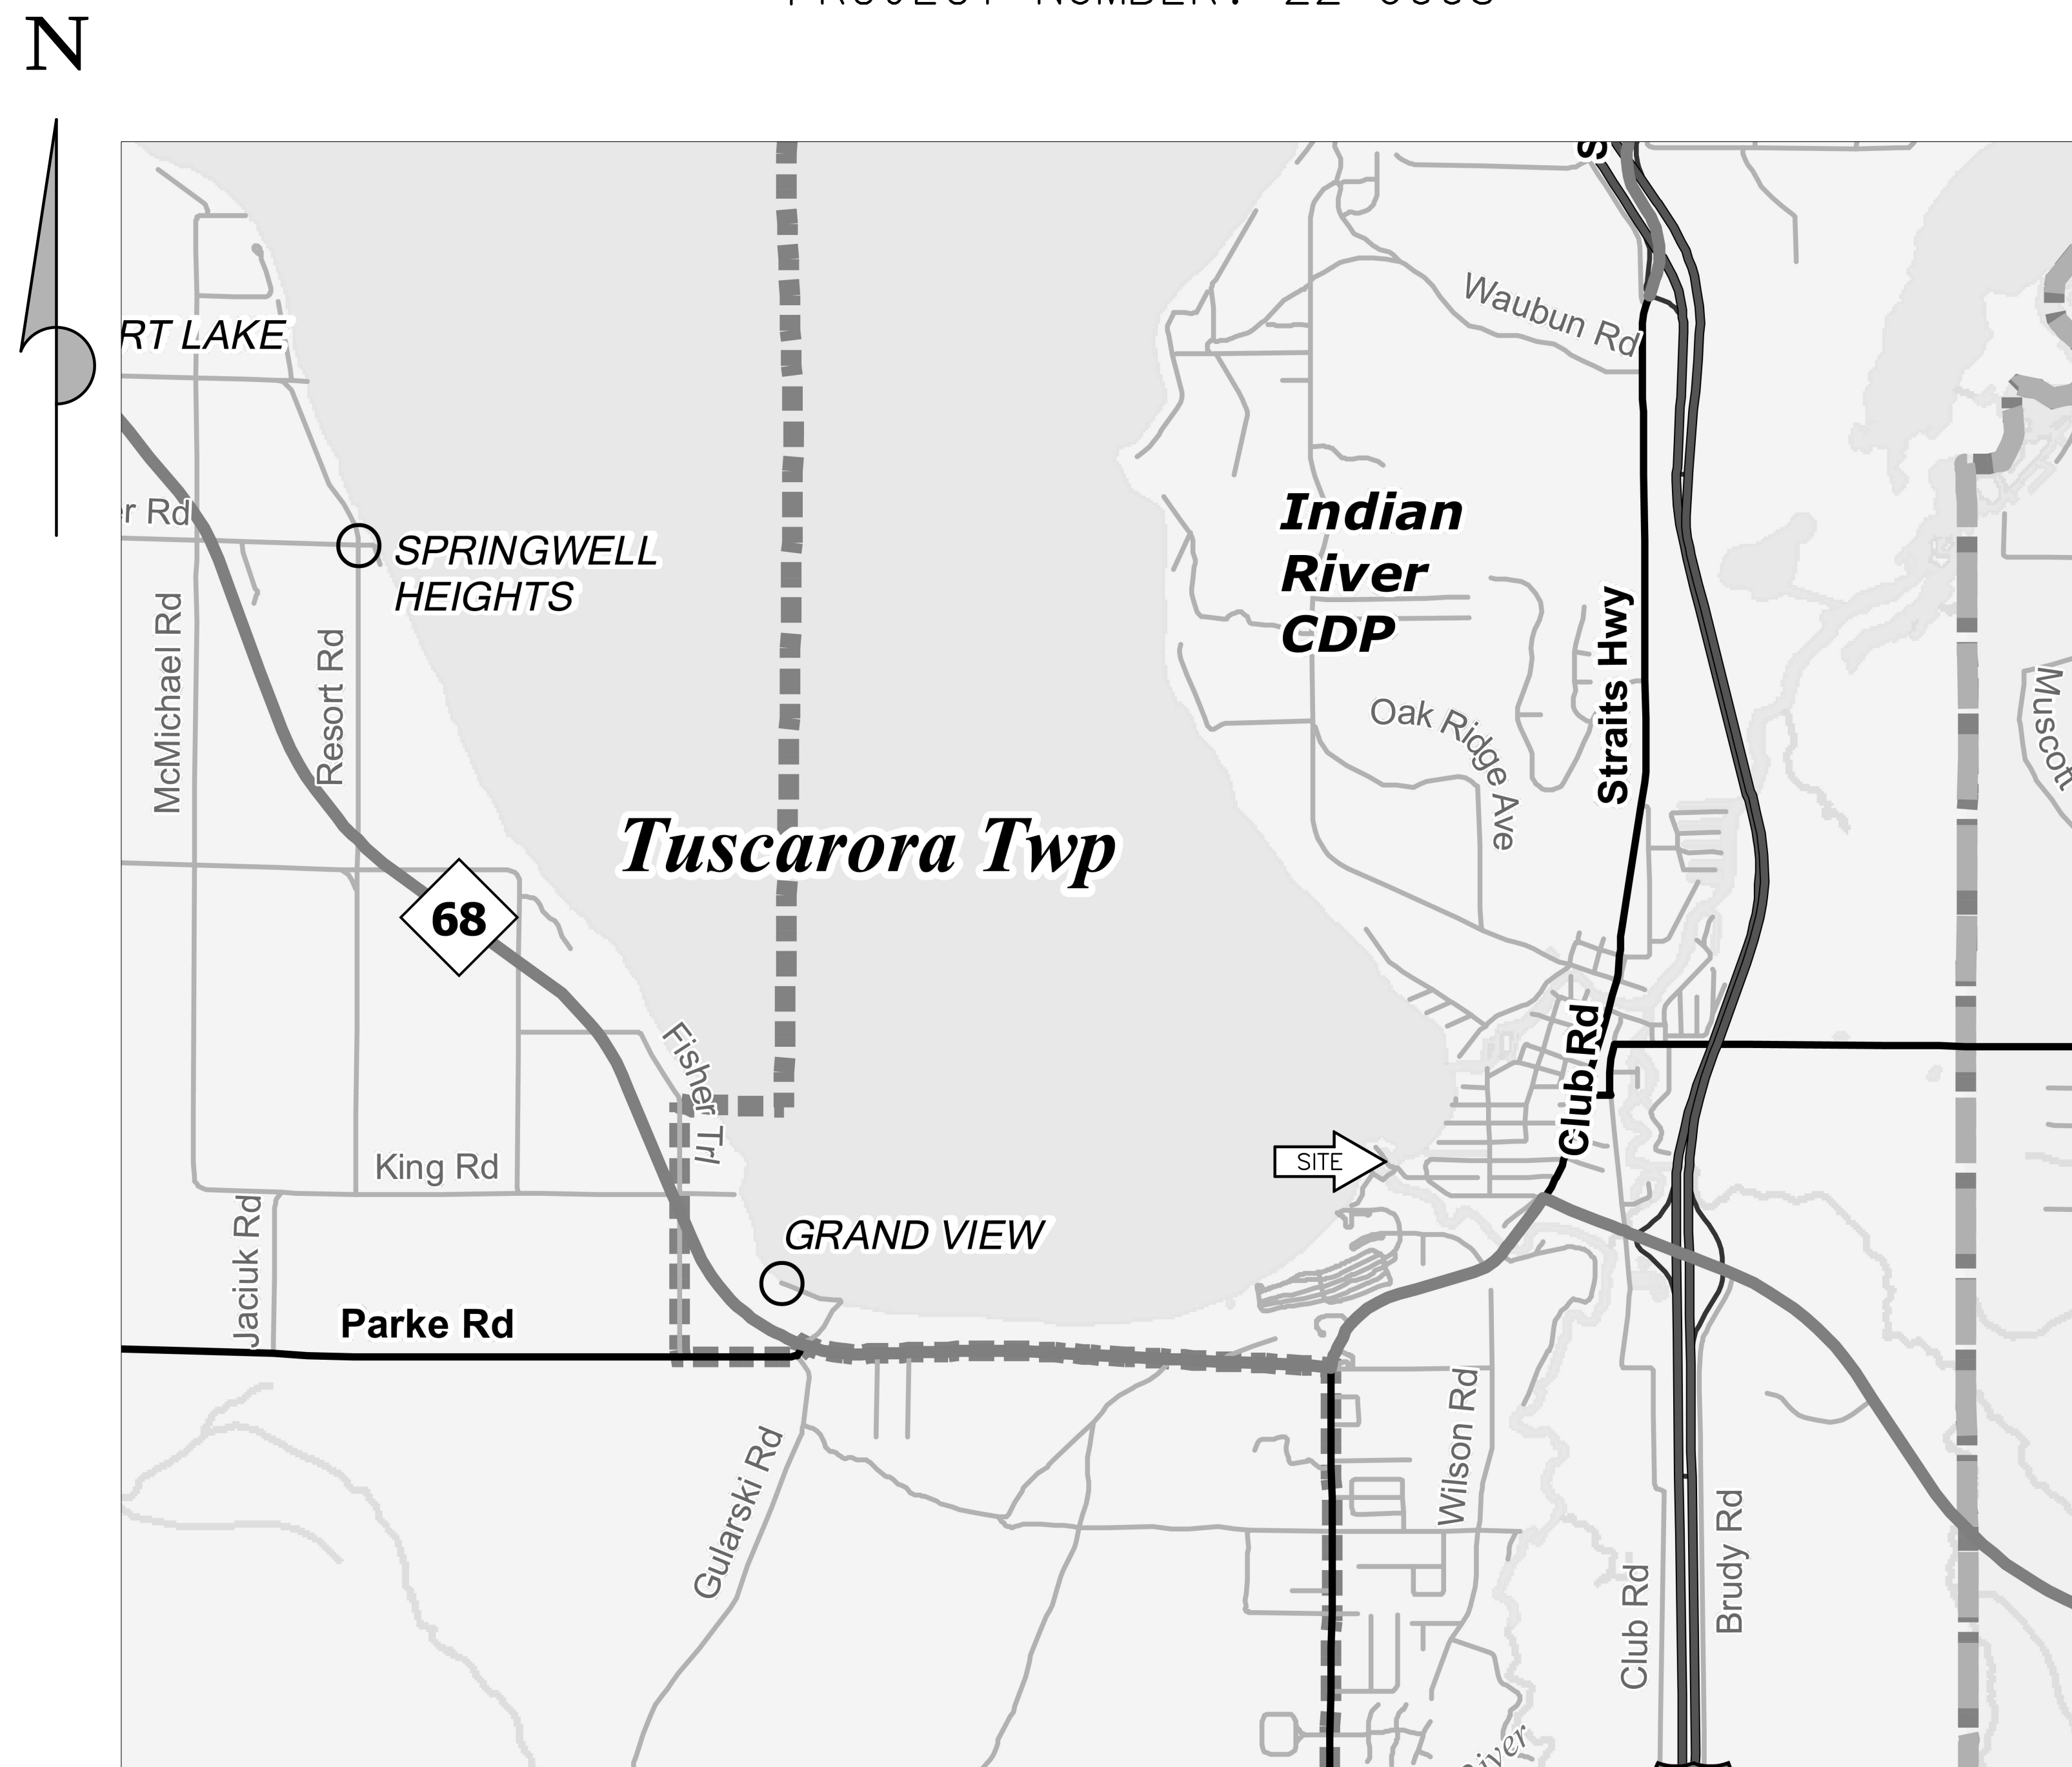

LOCATION MAP
1"=2000'

TITLE SHEET LEGEND

PROPOSED PROJECT -----

EXISTING ROADS

CITY STREET ----- STATE ROUTES -----

FEDERAL ROUTES -----

CITY, VILLAGE LIMITS -----

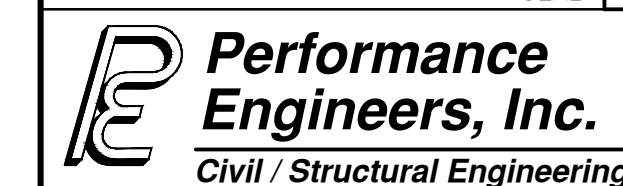
TOWNSHIP LIMITS -----

COUNTY LINE -----



Know what's **below**.
Call before you dig.

CONTRACT FOR: TUSCARORA TOWNSHIP DISTRICT 2 SANITARY
EXPANSION

[illegible]

406 Petoskey Avenue
Charlevoix, Michigan 49720
Phone: (231) 547-2121
Fax: (231) 547-0084
www.performanceeng.com

CONTRACT 22-5739

BIOLOGICAL

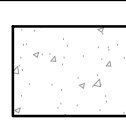
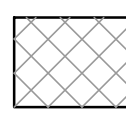
 
 
UNIVERSITY OF

1

1000000

101

C:\USERS\CARL RASCH\PERFORMANCE ENGINEERS - PROJECTS\6003\DRAWINGS\C100 6003 TIT.DWG - 1-TIT - PLOTTED 2/3/2023 2:21 PM BY CARL J. RASCH

WATER AND SEWER SYMBOLS		PLAN SHEET PATTERNS		UNDERGROUND UTILITY LIFESTYLES	
	PROPOSED CATCH BASIN		CONCRETE PAVEMENT/DRIVE APPROACH		EXISTING STORM SEWER
	EXISTING CATCH BASIN		REMOVING PAVEMENT (HMA)		PROPOSED STORM SEWER
	PROPOSED STORM MANHOLE		REMOVING (CONCRETE) PAVEMENT/DRIVEWAY/ SIDEWALK		PROPOSED SANITARY SEWER
	EXISTING STORM MANHOLE		REMOVING CURB, GUTTER AND CURB & GUTTER		EXISTING SANITARY SEWER
	PROPOSED SANITARY MANHOLE				PROPOSED WATER LINE
	EXISTING SANITARY MANHOLE				EXISTING WATER LINE
	PROPOSED SANITARY CLEANOUT				PROPOSED NATURAL GAS LINE
	EXISTING SANITARY CLEANOUT				EXISTING NATURAL GAS LINE
	PROPOSED WATER MANHOLE				PROPOSED ELECTRIC
	EXISTING WATER MANHOLE				EXISTING ELECTRIC
	PROPOSED FIRE HYDRANT				PROPOSED TELEPHONE
	EXISTING FIRE HYDRANT				EXISTING TELEPHONE
	PROPOSED WATER VALVE AND BOX				PROPOSED CABLE TV
	EXISTING WATER VALVE				EXISTING CABLE TV
	PROPOSED WATER SHUTOFF				PROPOSED FIBER OPTIC
	EXISTING WATER SHUTOFF				EXISTING FIBER OPTIC
	PROPOSED WATER WELL				
	EXISTING WATER WELL				
UTILITIES SYMBOLS		ROAD SURFACE PATTERNS		ABOVE GROUND UTILITY LIFESTYLES	
	EXISTING TELEPHONE MANHOLE		ASPHALT		PROPOSED ELECTRIC
	EXISTING CABLE TV MANHOLE		GRAVEL		EXISTING ELECTRIC
	EXISTING NATURAL GAS MANHOLE		SEASONAL		PROPOSED TELEPHONE
	EXISTING GAS METER				EXISTING TELEPHONE
	EXISTING GAS VALVE				PROPOSED CABLE TV
	EXISTING ELECTRICAL MANHOLE				EXISTING CABLE TV
	PROP. PRIMARY ELECT. HAND HOLE				
	EXIST. PRIMARY ELECT. HAND HOLE				
	PROP. SECONDARY ELECT. HAND HOLE				
	EXIST. SECONDARY ELECT. HAND HOLE				
	EXISTING TRANSFORMER				
	PROPOSED UTILITY POLE				
	EXISTING UTILITY POLE				
	PROPOSED LIGHT POST				
	EXISTING LIGHT POST				
	PROPOSED GUY WIRE				
	EXISTING GUY WIRE				
LANDSCAPING SYMBOLS				PROPERTY/EASEMENT LIFESTYLES	
	PROPOSED TREE		PROPERTY LINE		RIGHT OF WAY
	EXISTING TREE		SETBACK LINE		PROPOSED FENCE
	PROPOSED CONIFER TREE		EXISTING FENCE		PROPOSED UNIT LINE
	EXISTING CONIFER TREE		EXISTING UNIT LINE		
	PROPOSED SHRUB				
	EXISTING SHRUB				
PROPERTY SYMBOLS				TOPO LIFESTYLES	
	MONUMENT BOX				PROPOSED MAJOR CONTOUR
	MONUMENT				PROPOSED MINOR CONTOUR
	NEW PROPERTY CORNER				EXISTING MAJOR CONTOUR
	EXISTING PROPERTY CORNER				EXISTING MINOR CONTOUR
	BENCH MARK				PROPOSED TREE LINE
	NAIL SET				EXISTING TREE LINE
					PROPOSED SWALE
					EXISTING SWALE
MISCELLANEOUS SYMBOLS				ABBREVIATIONS	
	SOIL BORING INDICATOR				
	ADJUST STRUCTURE				
	ADJUST FIRE HYDRANT				
	ADJUST BY OTHERS				
	RELOCATE BY OTHERS				
	DRIVEWAY TYPE				
	SIDEWALK RAMP TYPE				
	SALVAGE				
	PROPOSED BUILDING				
	EXISTING BUILDING				
	ABANDON				
	BULKHEAD				
	CLEARING				
	REMOVAL				
	SAVE				

GENERAL NOTES

1. ALL ELEVATIONS ARE BASED ON NAVD 88 DATUM.
2. SPECIAL CARE SHALL BE TAKEN IN EXCAVATING IN THE PROXIMITY OF ALL UNDERGROUND UTILITIES. THE CONTRACTOR SHALL SECURE ASSISTANCE FROM THE APPROPRIATE UTILITY COMPANY IN LOCATING ITS LINES. THE CONTRACTOR SHALL ALSO: PROVIDE SUPPORT FOR ANY UTILITY WITHIN THE EXCAVATION, PROVIDE PROPER COMPACTION UNDER ANY UNDERMINED UTILITY STRUCTURE AND, IF NECESSARY, INSTALL TEMPORARY SHEETING OR SHIELDING TO MINIMIZE THE EXCAVATION. THE CONTRACTOR SHALL PROTECT AND SAVE HARMLESS FROM DAMAGE ALL UTILITIES, WHETHER PRIVATELY OR PUBLICLY OWNED, ABOVE OR BELOW GROUND SURFACE, WHICH MAY BE ENCOUNTERED DURING CONSTRUCTION, AT NO ADDITIONAL COST TO THE OWNER.
3. THE LOCATION OF EXISTING PUBLIC UTILITIES AND UNDERGROUND STRUCTURES SUCH AS PIPE LINES, ELECTRIC CONDUITS, SEWER AND WATER LINES, OF RECORD ARE SHOWN ON THE PLANS. THE INFORMATION IS BELIEVED TO BE REASONABLY CORRECT AND COMPLETE. HOWEVER, NEITHER THE CONTRACTOR NOR THE COMPLETENESS OF SUCH INFORMATION IS GUARANTEED. PRIOR TO THE START OF ANY OPERATIONS IN THE VICINITY OF ANY UTILITIES, THE CONTRACTOR SHALL COORDINATE THE RELOCATION OF ANY UTILITIES WITH THE UTILITY PROVIDER. COST OF REPAIR FOR ANY DAMAGED UTILITY LINES THAT IS PROPERLY STAKED SHALL BE THE RESPONSIBILITY OF THE CONTRACTOR.
4. THE CONTRACTOR SHALL COMPLY WITH ALL APPLICABLE LAWS AND REGULATIONS GOVERNING THE FURNISHING AND INSTALLATION OF SAFETY DEVICES AND PROTECTION EQUIPMENT. THE CONTRACTOR SHALL TAKE ANY NECESSARY PRECAUTIONS TO PROTECT THE LIFE AND HEALTH OF EMPLOYEES AND THE PUBLIC IN THE PERFORMANCE OF THE WORK.
5. FOR PROTECTION OF UNDERGROUND UTILITIES AND IN CONFORMANCE WITH PUBLIC ACT 174, 2013, THE CONTRACTOR SHALL CALL 811 A MINIMUM OF THREE (3) FULL WORKING DAYS, EXCLUDING SATURDAYS, SUNDAYS, AND HOLIDAYS PRIOR TO EACH EXCAVATION IN ORDER FOR THE PUBLIC UTILITIES TO BE NOTIFIED AND TO BE PRESENT TO IDENTIFY LINES. THIS HAVE BEEN ROUTINELY NOTIFIED. THIS DOES NOT RELIEVE THE CONTRACTOR OF THE RESPONSIBILITY OF NOTIFYING UTILITY OWNERS WHO MAY NOT BE PART OF THE "MISS DIG" ALERT SYSTEM.
6. EXISTING PROPERTY OWNERS ARE IDENTIFIED ON THE PLANS. IF A PROPERTY CORNER IRON IS DISTURBED DURING CONSTRUCTION IT SHALL BE REPLACED AT THE CONTRACTORS EXPENSE BY A PROFESSIONAL LAND SURVEYOR.
7. CONTRACTOR SHALL PROVIDE TEMPORARY SUPPORT TO ANY MAILBOXES DISTURBED DURING CONSTRUCTION AND SHALL NOT INTERFERE WITH MAIL SERVICE. ALL DISTURBED MAILBOXES SHALL BE REPLACED IN THE ORIGINAL LOCATION AND AT AN ELEVATION DETERMINED BY THE POSTAL SERVICE.
8. LOCAL TRAFFIC SHALL BE MAINTAINED AT ALL TIMES.
9. CONTRACTOR SHALL RESTORE ALL LAWS, LANDSCAPE PLANTINGS, SIDEWALKS, COMMERCIAL SIGNS, ETC., AS REQUIRED AT NO ADDITIONAL COST TO THE OWNER.
10. CONTRACTOR SHALL PROVIDE ADEQUATE SUPPORT FOR UTILITY POLES AS NECESSARY. CONTRACTOR SHALL CONSULT WITH THE UTILITY COMPANY PRIOR TO ANY DISTURBANCE OF UTILITY POLE OR ANCHORING SYSTEM.

SANITARY NOTES

1. ALL MATERIALS AND WORKMANSHIP SHALL CONFORM TO THE CURRENT REQUIREMENTS OF MAWSA. INSTALLATION PIPING SHALL BE PERFORMED IN ACCORDANCE WITH ASTM STANDARDS AND THE PLANS AND SUPPLEMENTAL SPECIFICATIONS PROVIDED.
2. MAWSA WILL PROVIDE THE CONTRACTOR WITH REQUIRED EGGLE PERMIT FOR THE SANITARY SEWER CONSTRUCTION. CONSTRUCTION IS NOT TO BEGIN UNTIL THIS PERMIT HAS BEEN OBTAINED. CONTRACTOR SHALL BE RESPONSIBLE FOR COMPLIANCE WITH ALL EGGLE PERMIT CONDITIONS.
3. ALL FORCE MAIN SANITARY SEWER PIPING SHALL BE HDPE DR-11 WITH TRACER WIRE INSTALLED BY DIRECTIONAL DRILLING METHODS TO MAINTAIN ALIGNMENT AND PROFILE INDICATED, WITH SURFACE MARKING PROVIDED DURING DRILLING FOR WITNESS BY ENGINEER.
4. NEW SANITARY SEWER CONSTRUCTION SHALL PROGRESS SUCH THAT THE NEW FACILITIES ARE COMPLETE, INSPECTED, TESTED AND FULLY OPERATIONAL BEFORE CONNECTION OF ANY SERVICES.
5. THE CONTRACTOR SHALL BE REQUIRED TO COORDINATE FOR 100% CONSTRUCTION INSPECTION BY THE ENGINEER AND THEN PROVIDE FORCE MAIN PIPING TEST. PIPE SHALL BE HYDROSTATICALLY PRESSURE TESTED (AIR TESTING SHALL NOT BE ALLOWED) AND TRACER WIRE SHALL PASS A CONTINUITY TEST. ALL TESTING COSTS, ARE TO BE INCLUDED IN THE UNIT PRICE OF THOSE ITEMS MOST CLOSELY ASSOCIATED WITH THE WORK.
6. PAYMENT FOR ALL THE OPERATIONS DESCRIBED ABOVE SHALL BE INCLUDED IN THE UNIT PRICE FOR THE PIPE BEING INSTALLED.

SOIL EROSION AND STORM WATER CONTROL NOTES

1. THE CONTRACTOR SHALL PROVIDE TEMPORARY SOIL EROSION CONTROL MEASURES PER P.A. 451 AS AMENDED, WITH THE USE OF SILT FENCE AND OTHER TEMPORARY MEASURES. THE CONTRACTOR SHALL PROTECT THE ADJACENT AREA FROM ACCELERATED EROSION AND SEDIMENTATION FLOWS RESULTING FROM CONSTRUCTION. THE CONTRACTOR SHALL INSTALL ADDITIONAL TEMPORARY EROSION AND PERMANENT SOIL EROSION CONTROL MEASURES, IF DIRECTED BY THE ENGINEER OR SOIL EROSION CONTROL OFFICER, AT NO ADDITIONAL COST TO THE PROJECT.
2. INSTALLATION AND MAINTENANCE OF TEMPORARY SOIL EROSION CONTROL MEASURES SHALL BE THE RESPONSIBILITY OF THE CONTRACTOR. CONTRACTOR SHALL PROVIDE THE REQUIRED PERMIT THROUGH ANTRIM COUNTY.
3. SHOULD ADDITIONAL SOIL EROSION CONTROL MEASURES BE DETERMINED TO BE NECESSARY BY EITHER THE SOIL EROSION CONTROL OFFICER OR THE ENGINEER THEY SHALL BE IN PLACE NO LATER THAN 24 HOURS OR CONSTRUCTION WILL BE HALTED UNTIL SUCH MEASURES ARE INSTALLED AND APPROVED BY EITHER THE SOIL EROSION CONTROL OFFICER OR THE ENGINEER.
4. ALL DISTURBED NON-HARD SURFACE AREAS ARE TO BE STABILIZED WITH TOPSOIL, SEEDED, FERTILIZED AND MULCHED. DISTURBED AREAS SHALL BE TOPSOILED TO A DEPTH NOT LESS THAN FOUR (4) INCHES. SLOPES BETWEEN 1 ON 3 AND 1 ON 2 SHALL BE SODDED AND STAKED OR RECEIVE SEED WITH MULCH BLANKET.
5. ALL STORM DRAINAGE PIPE SHALL BE CORRUGATED GALVANIZED STEEL PIPE, HDPE, OR APPROVED EQUAL.
6. A MINIMUM OF TWO (2) FEET OF COVER FROM FINISHED ELEVATIONS SHALL BE MAINTAINED OVER ALL STORM DRAIN PIPES.
7. ALL DRAINAGE PIPES THAT OUTLET AT GROUND SURFACE SHALL INCLUDE END SECTIONS.
8. EXISTING STORM DRAINAGE DITCHES SHALL BE REBUILT IF FILLED IN OR REMOVED DURING CONSTRUCTION. THE CONTRACTOR IS RESPONSIBLE TO REPAIR OR REPLACE, AS REQUIRED, ALL DRAINAGE CULVERTS DAMAGED DURING CONSTRUCTION AND SHALL BE CONSIDERED INCIDENTAL TO THE PROJECT.
9. THE CONTRACTOR SHALL REMOVE OR CAUSE TO BE REMOVED ALL SEDIMENT OR SOILS THAT HAVE BEEN DROPPED, WASHED ONTO, OR TRACKED OUT ONTO PUBLIC HIGHWAYS OR ONTO PRIVATE ROADS AT THE END OF EACH WORKING DAY OR AFTER EACH RAIN EVENT ON NON-WORK DAYS.
10. ALL REMOVED TOPSOIL WILL BE STOCKPILED WITHIN THE PROJECT AREA, IF ADDITIONAL TOPSOIL IS AVAILABLE AFTER TOPSOILING THE CONSTRUCTION AREA, IT WILL BE STOCKPILED WITHIN 1000 FEET OF THE CONSTRUCTION AREA AT A LOCATION DIRECTED BY THE OWNER OR ENGINEER.
11. THE CONTRACTOR SHALL REPAIR ALL WASHOUTS AND EROSION DURING THE GUARANTEE PERIOD OF ONE (1) YEAR AT NO ADDITIONAL COST TO THE OWNER.

AUTH	DATE	NO.	DESCRIPTION	AUTH	DATE	NO.	DESCRIPTION
CJR							

DESIGNER

P Performance Engineers, Inc.

406 Petoskey Avenue
 Charlevoix, Michigan 49720
 Phone: (231) 547-2121
 Fax: (231) 547-0084
www.performanceeng.com

OWNER
TUSCARORA
TOWNSHIP

SCALE

PROJECT

TUSCARORA TOWNSHIP
SANITARY SEWER EXPANSION PHASE 2

SECT. 24, T35N-R3W, INDIAN RIVER, TUSCARORA TWP., CHEBOYGAN COUNTY, MICHIGAN

SHE

LEGEND & GENERAL NOTES

JOB NO.

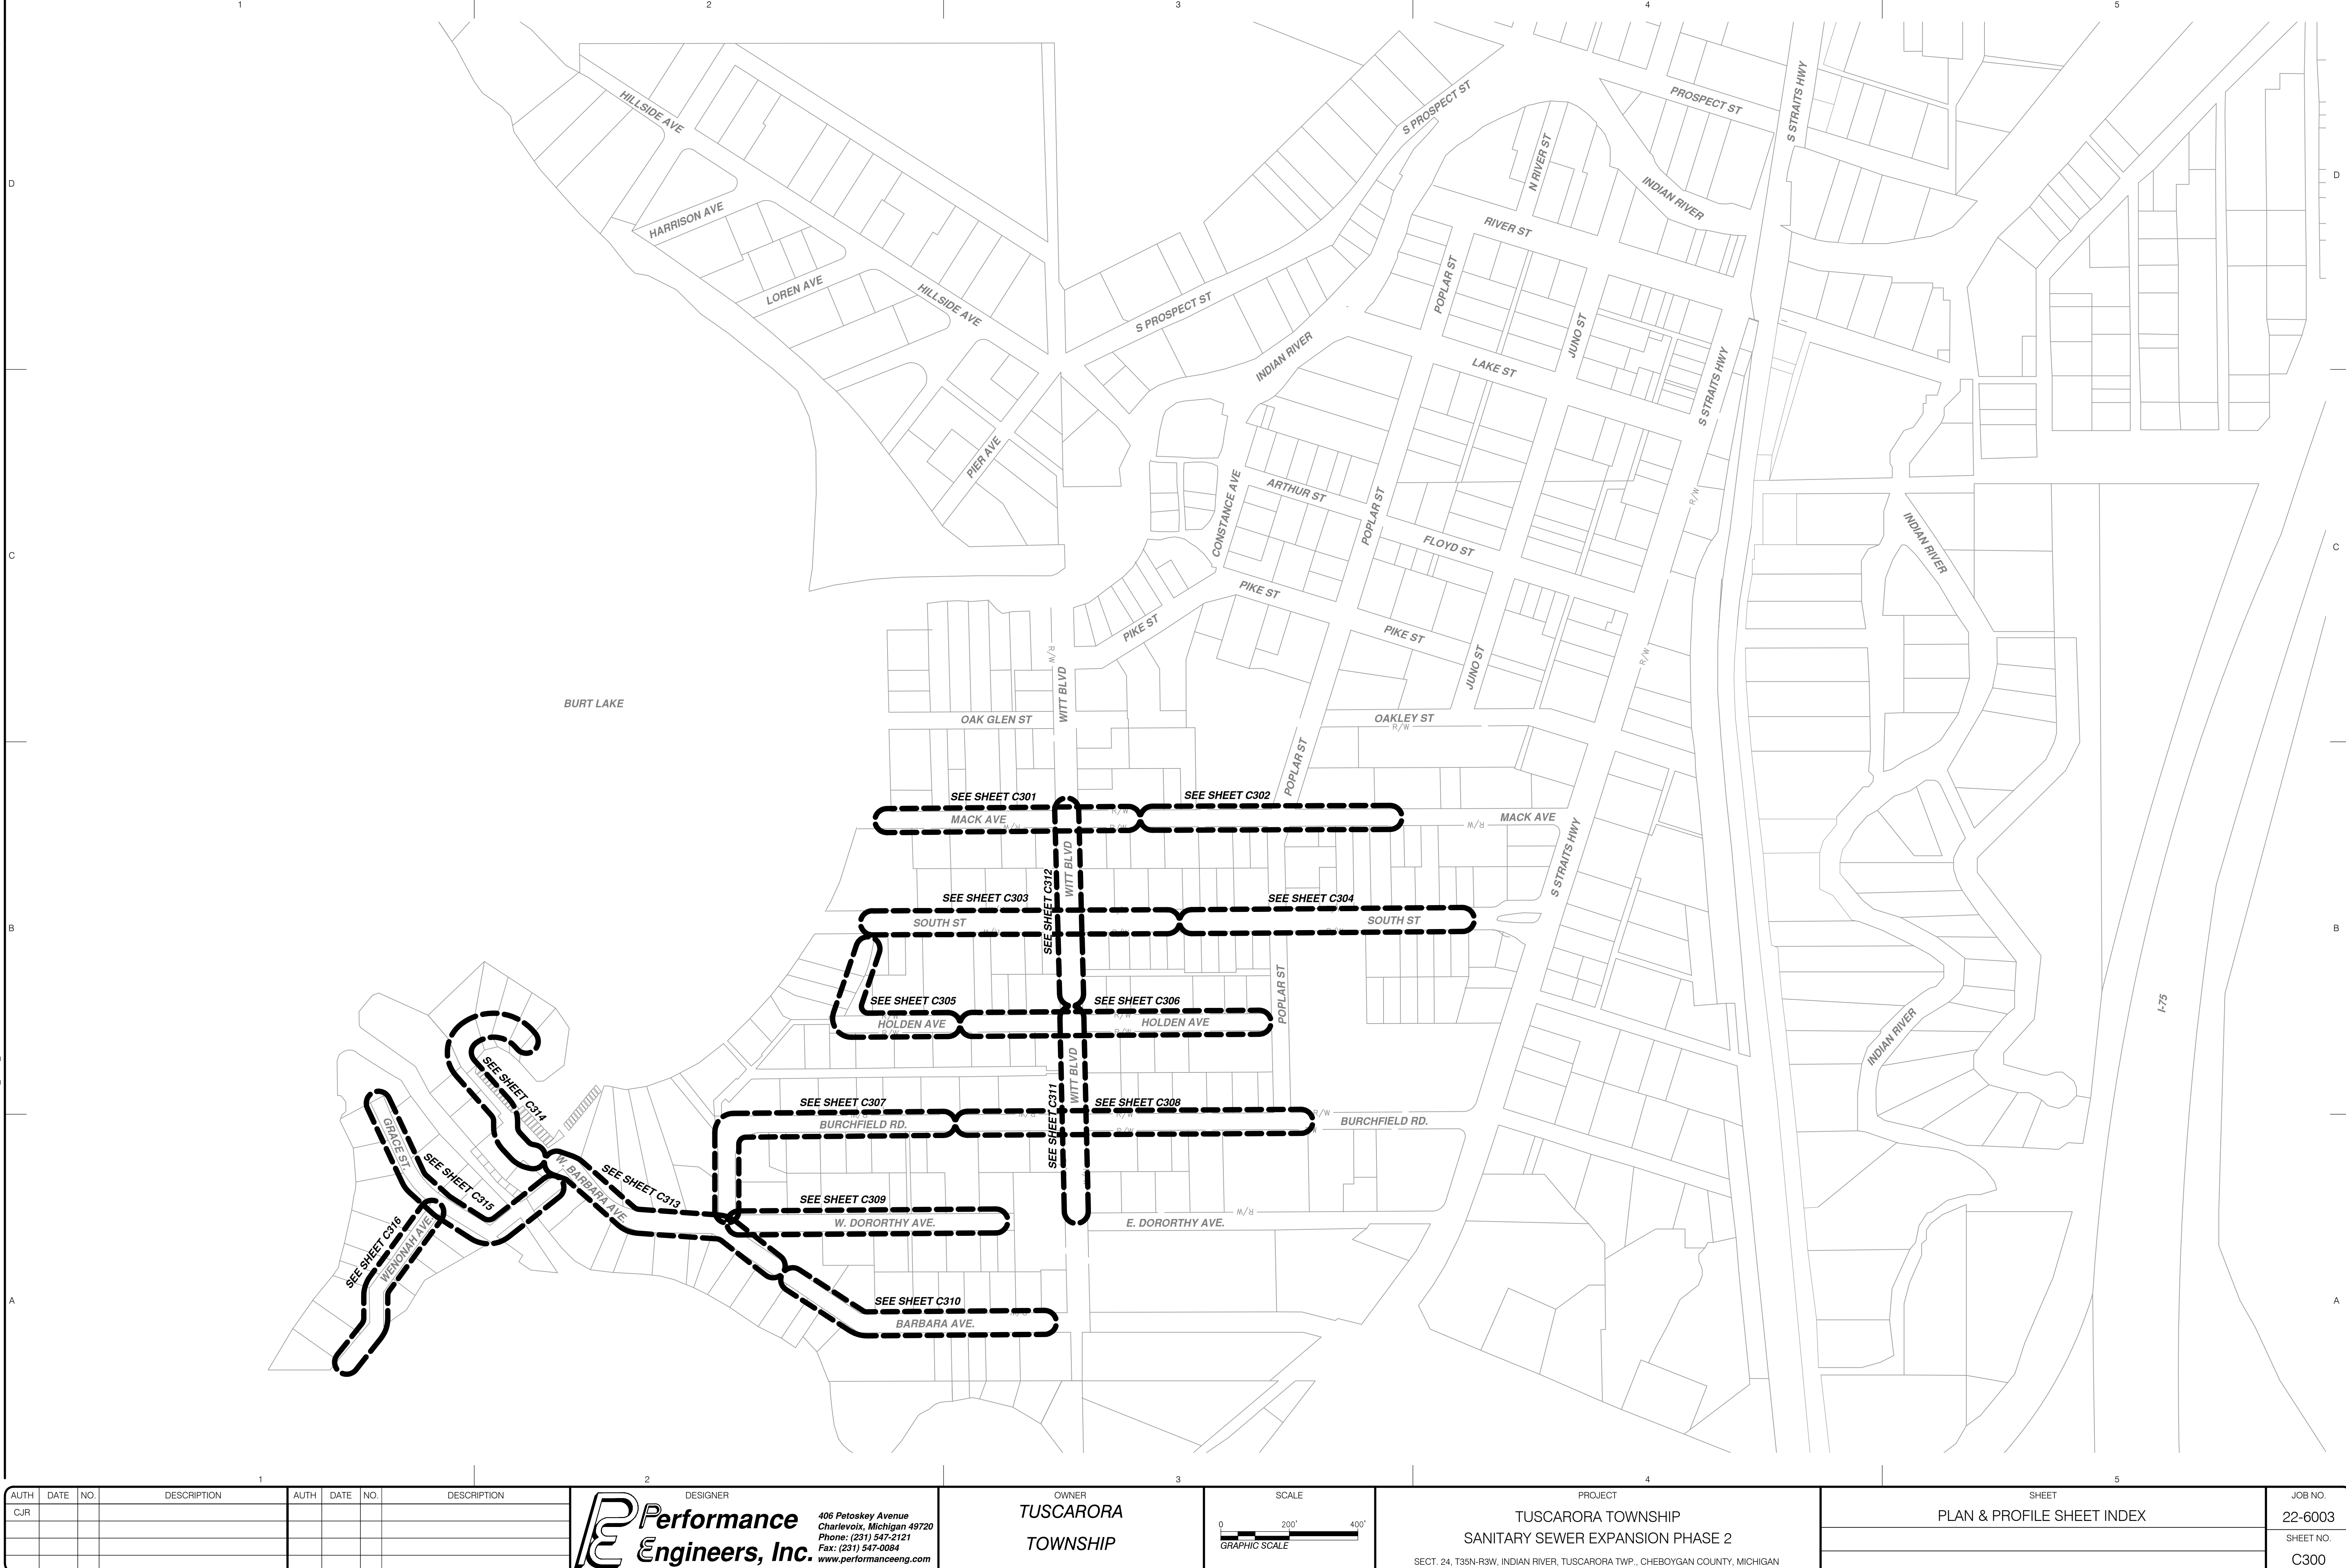
22-6003

SHEET NO.


C200

COPYRIGHT: PERFORMANCE ENGINEERS, INC. 2022

C:\USERS\CARLJASCH\PERFORMANCE ENGINEERS - PROJECTS\6003\DRAWINGS\C300_6003_LCTN.DWG - LAYOUT1 - PLOTTED 2/3/2023 2:21 PM BY CARL J. FASCH



AUTH	DATE	NO.	DESCRIPTION	AUTH	DATE	NO.	DESCRIPTION
CJR							

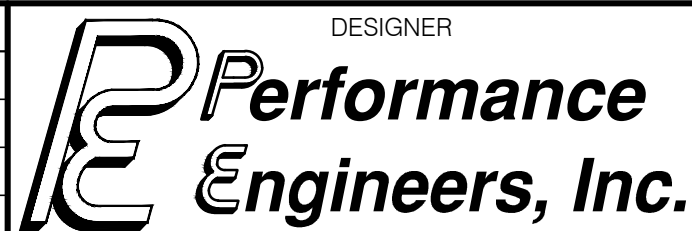


Performance Engineers, Inc.

406 Potoskey Avenue
Charlevoix, Michigan 49720
Phone: (231) 547-2121
Fax: (231) 547-0084
www.performanceeng.com

OWNER

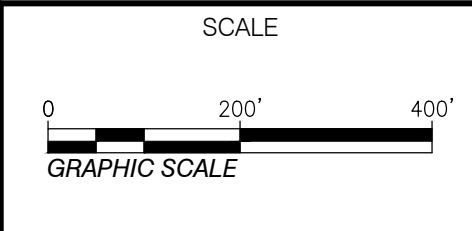TUSCARORA TOWNSHIP



PROJECT

**TUSCARORA TOWNSHIP
SANITARY SEWER EXPANSION PHASE 2**

SECT. 24, T35N-R3W, INDIAN RIVER, TUSCARORA TWP., CHEBOYGAN COUNTY, MICHIGAN

SHEET

PLAN & PROFILE SHEET INDEX

 
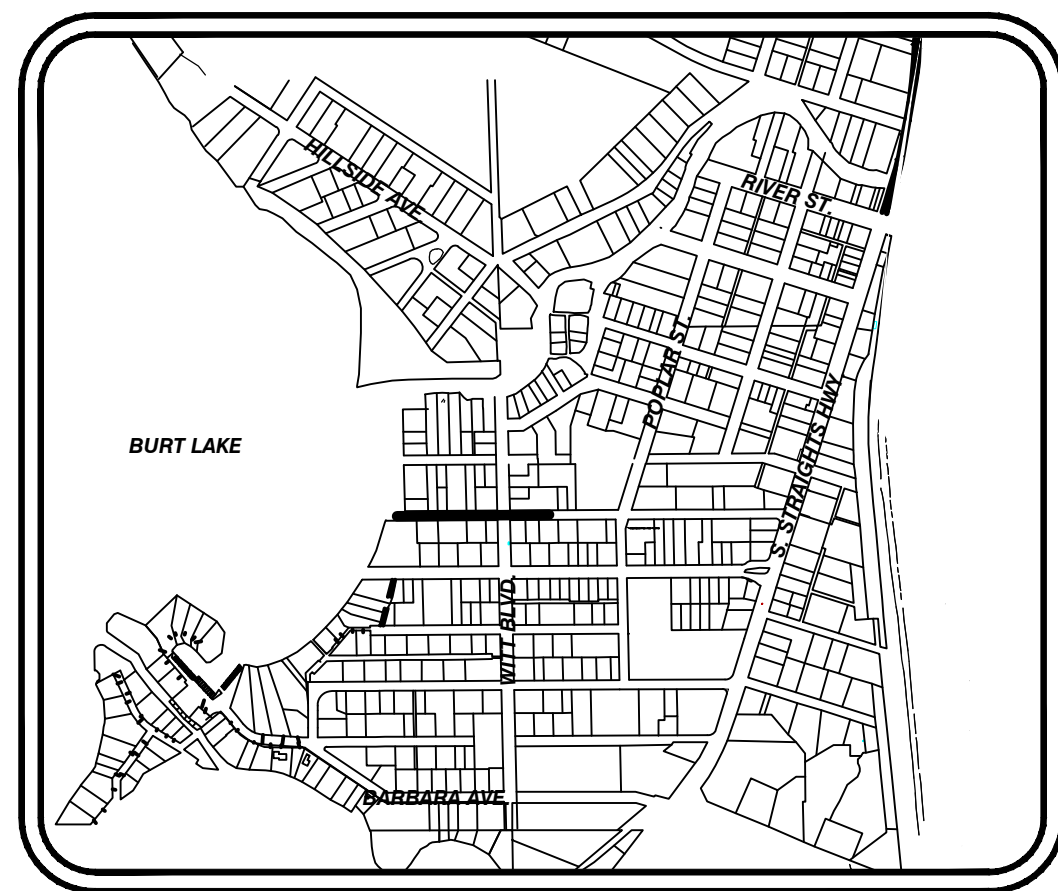
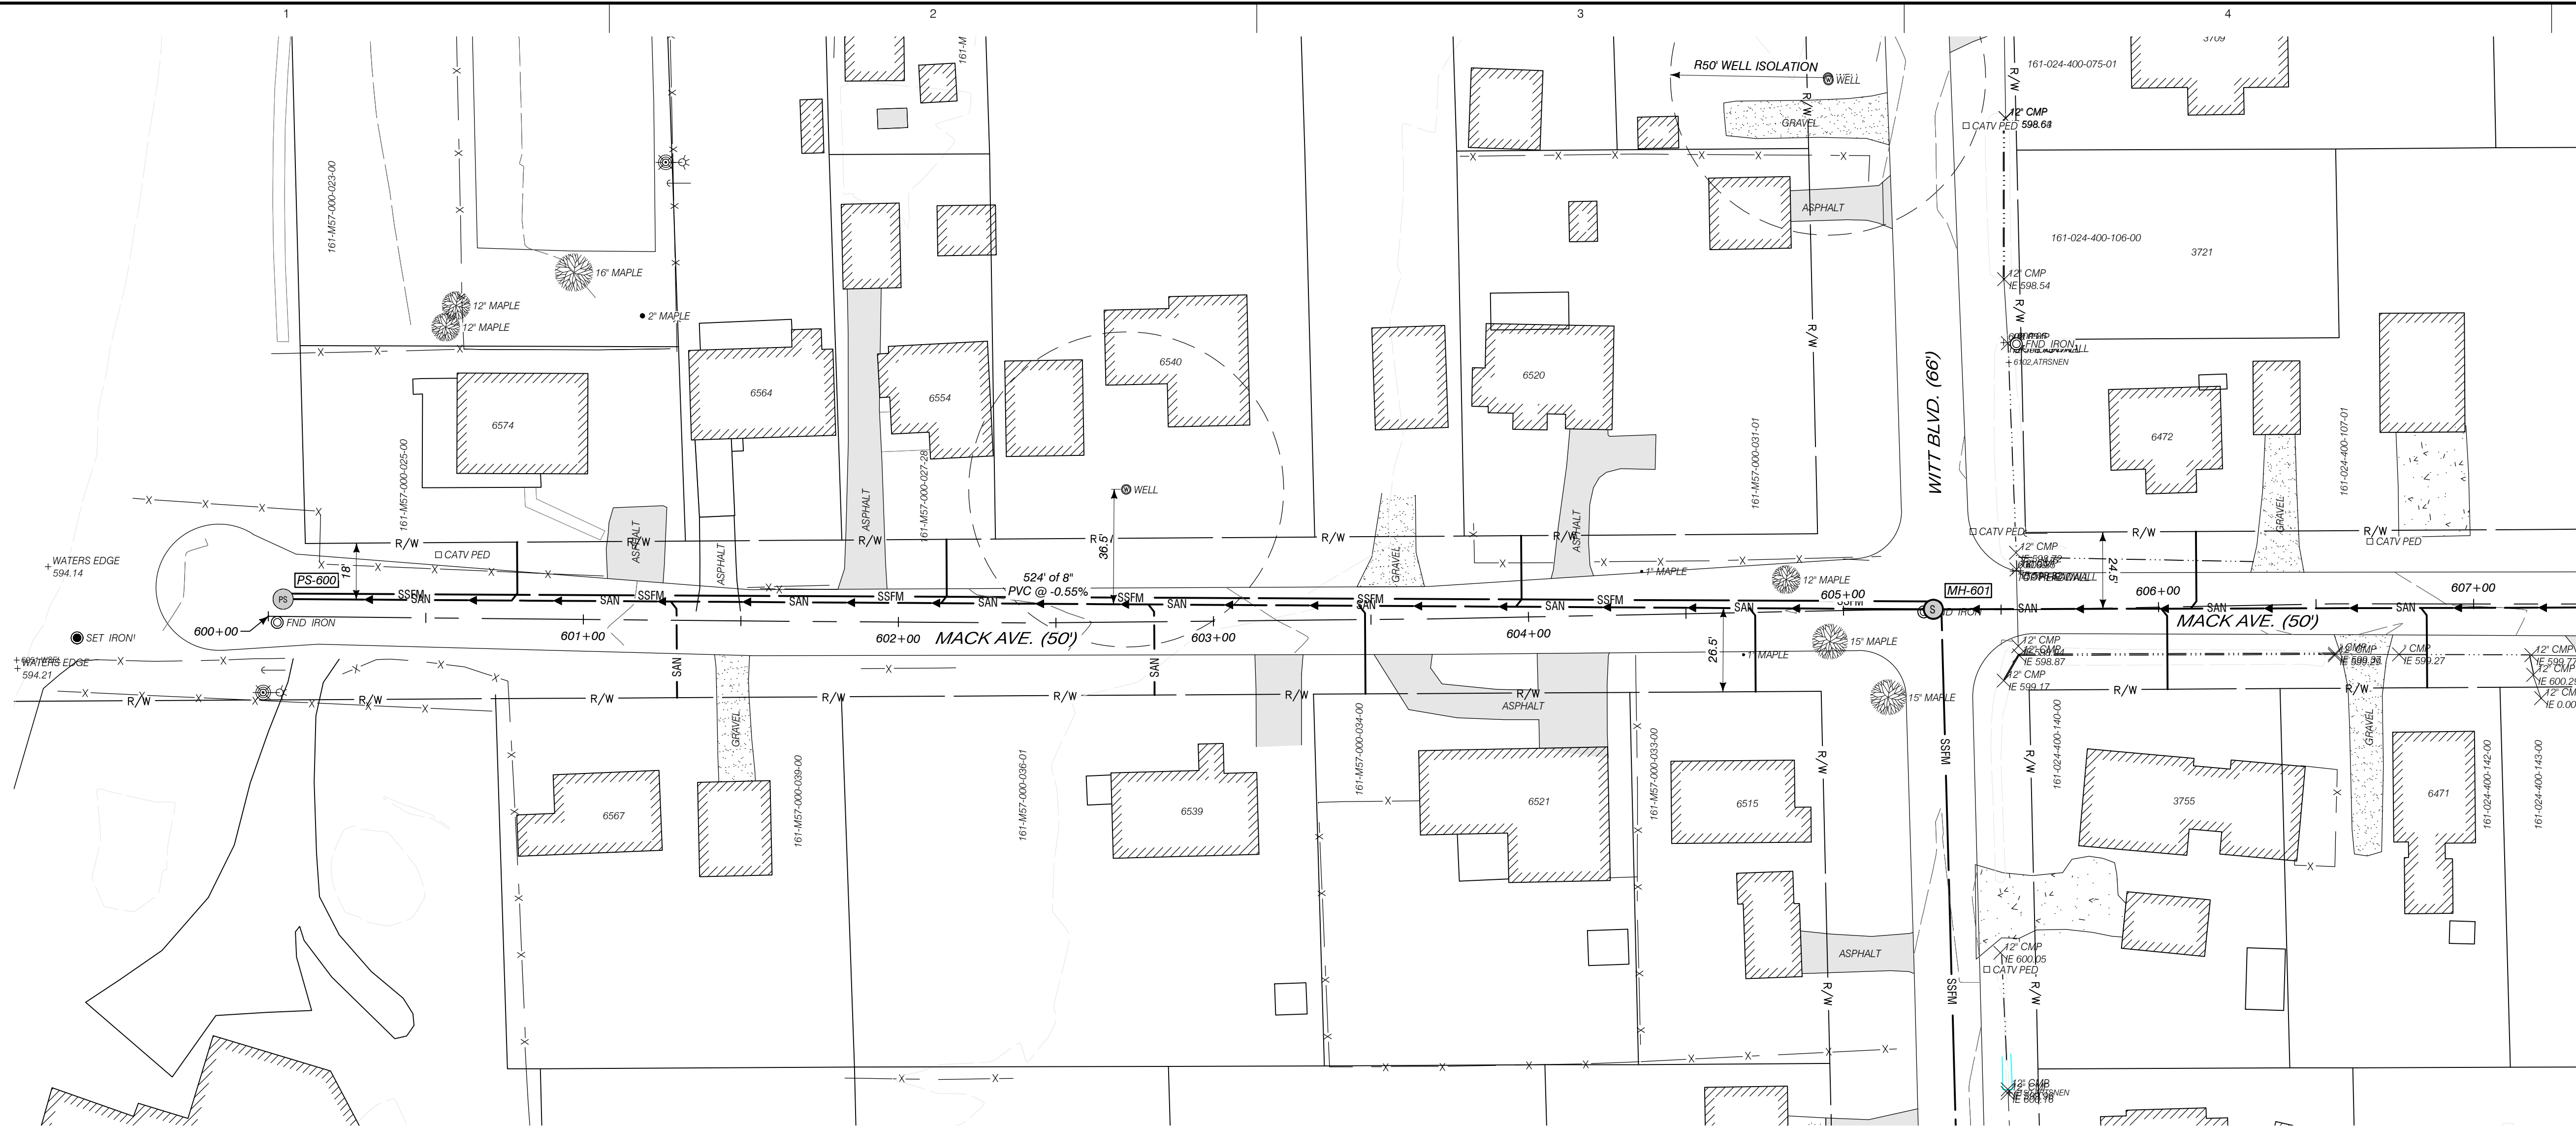
JOB NO.

22-6003

SHEET NO.

C300


FILE NAME: C300_6003_LCTN.DWG
DRAWN BY: DATE: CHECKED BY: DATE: CORRECTED BY: DATE:



LOCATION MAP
1" = 1000'

[illegible]

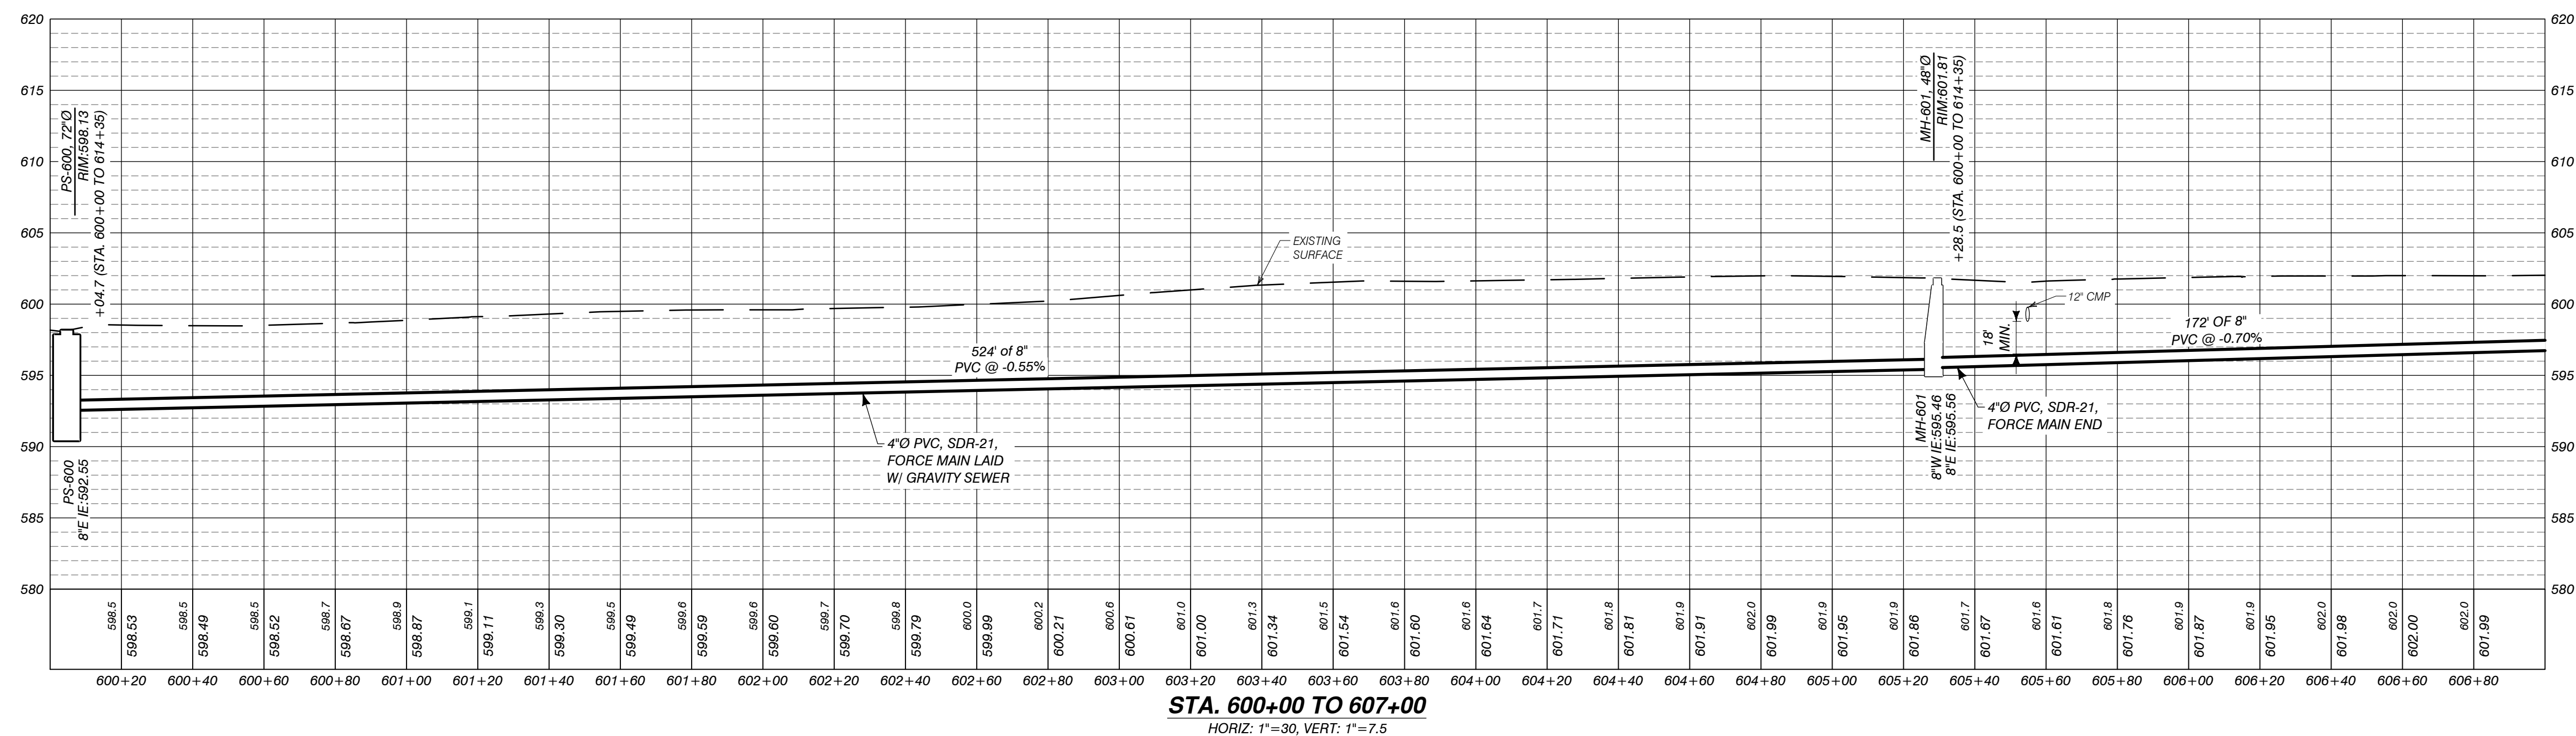SANITARY PROFILE STA. 600+00 TO 607+00




AUTH	DATE	NO.	DESCRIPTION	AUTH	DATE	NO.	DESCRIPTION
CJR							

DESIGNER

P *Performance
Engineers, Inc.*

406 Petoskey Avenue
Charlevoix, Michigan 49720
Phone: (231) 547-2121
Fax: (231) 547-0084
www.performanceeng.com

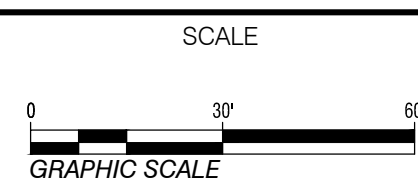OWNER
TUSCARORA
TOWNSHIP



PROJECT
TUSCARORA TOWNSHIP
SANITARY SEWER EXPANSION PHASE 2

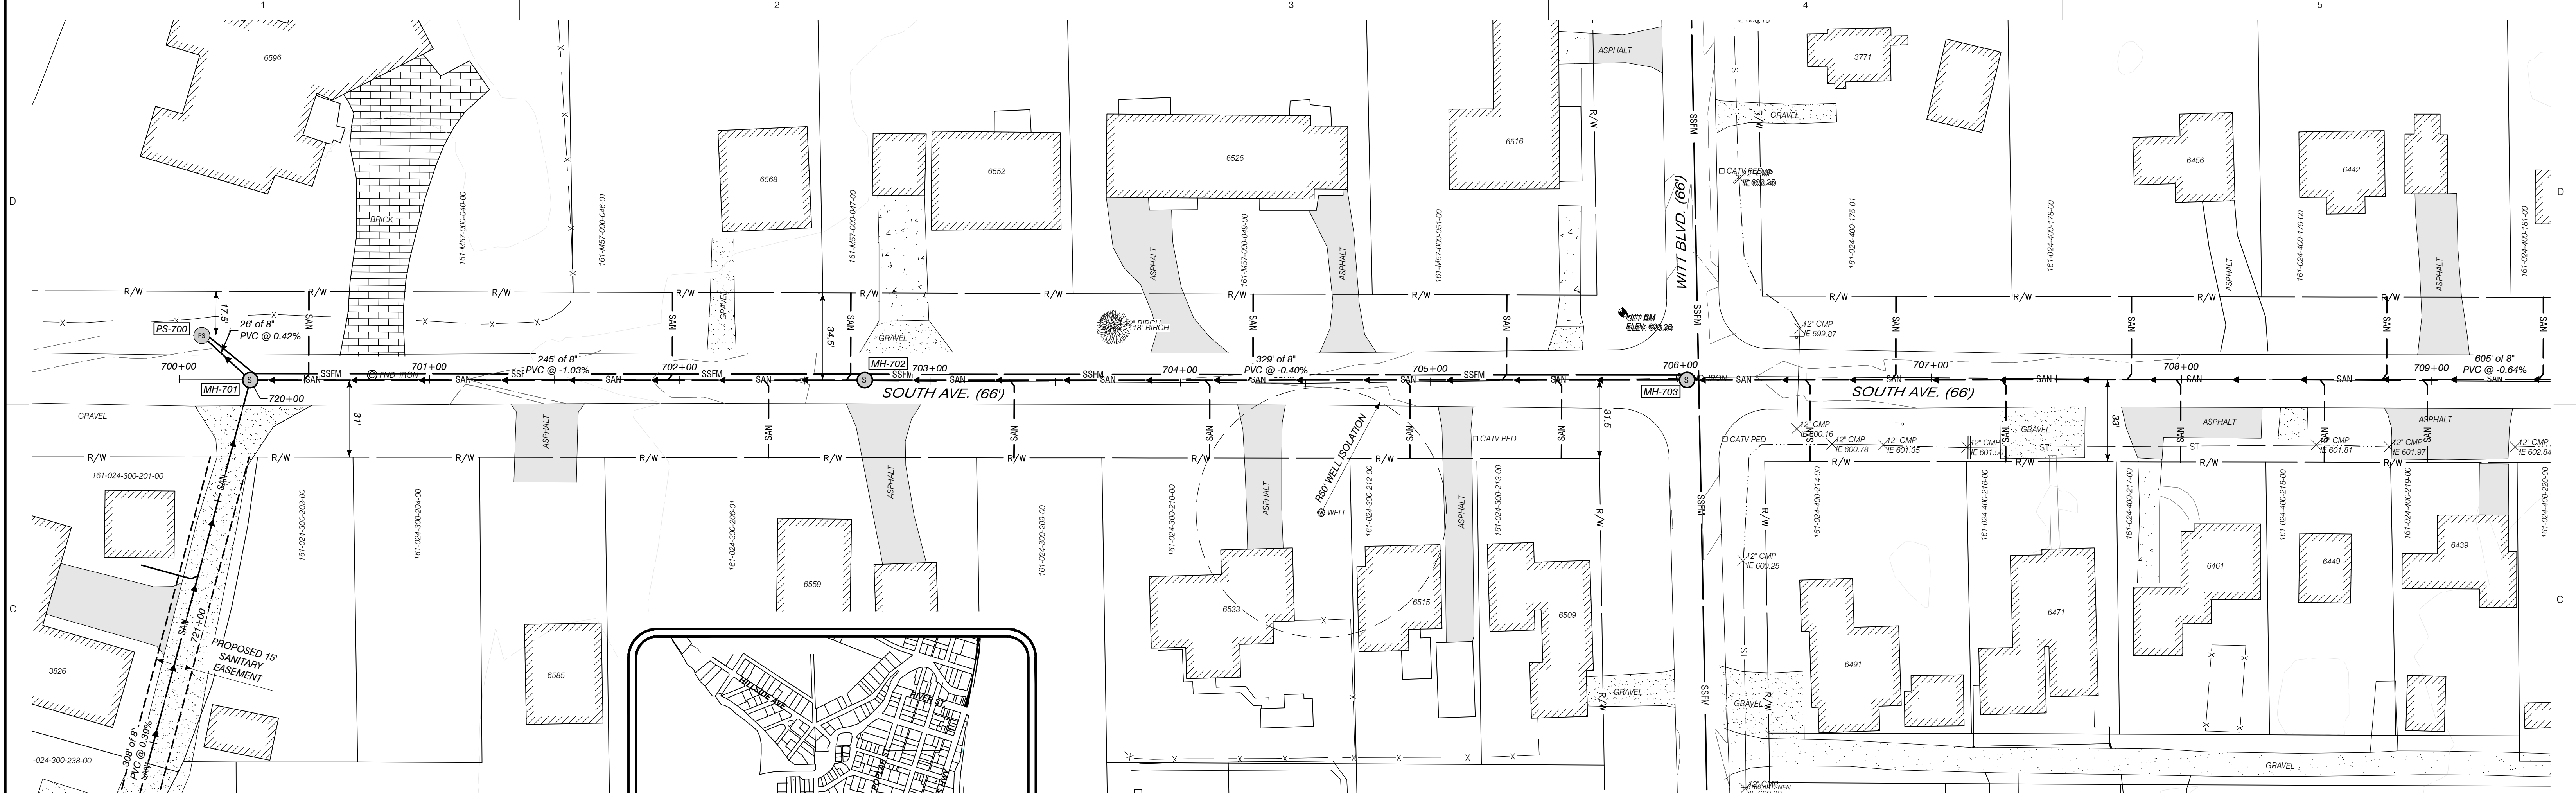
SECT. 24, T35N-R3W, INDIAN RIVER, TUSCARORA TWP., CHEBOYGAN COUNTY, MICHIGAN

SHEET
PLAN & PROFILE
STA. 600+00 TO 607+00


JOB NO.
22-6003

SHEET NO.
C301






SAN. SERV. QUANTITIES THIS SHEET				
TAG #	HOUSE #	STA. OF WYE	STA. AT R/W	DEPTH AT R/W
100	6560	300+37	300+37	-

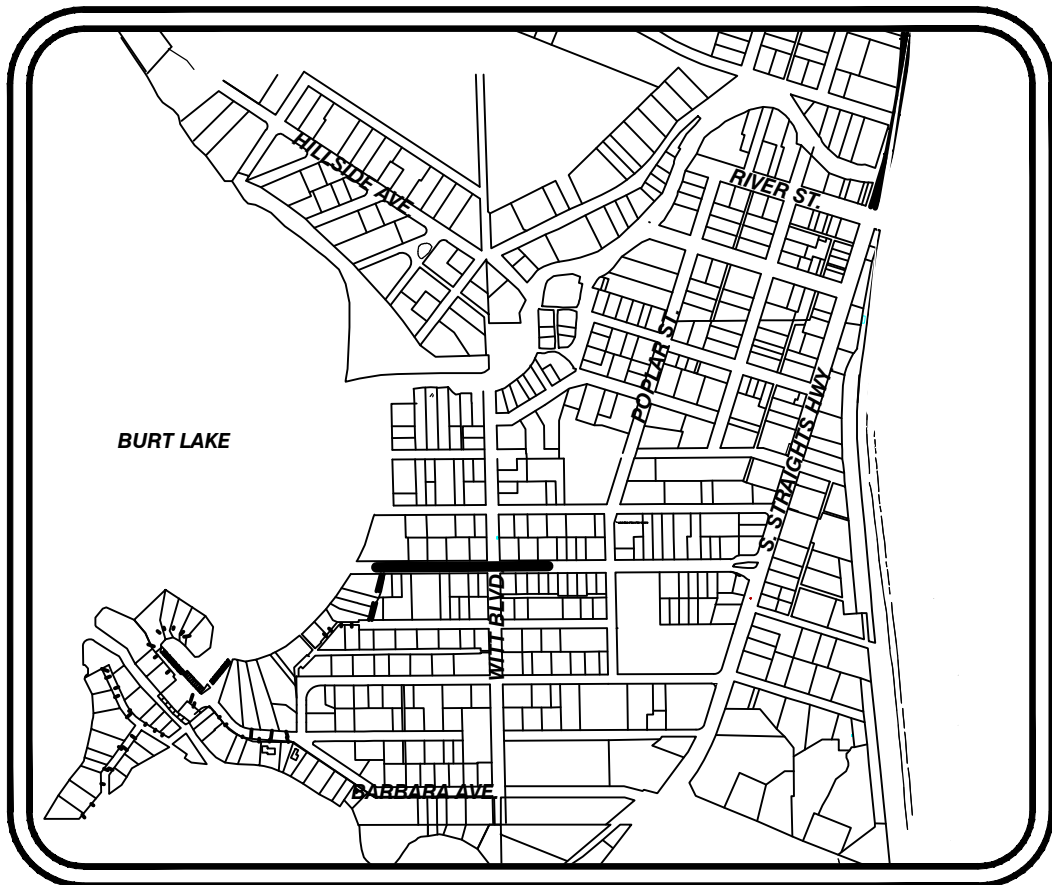

SAN. SERV. QUANTITIES THIS SHEET				
TAG #	HOUSE #	STA. OF WYE	STA. AT R/W	DEPTH AT R/W
100	6560	300+37	300+37	-

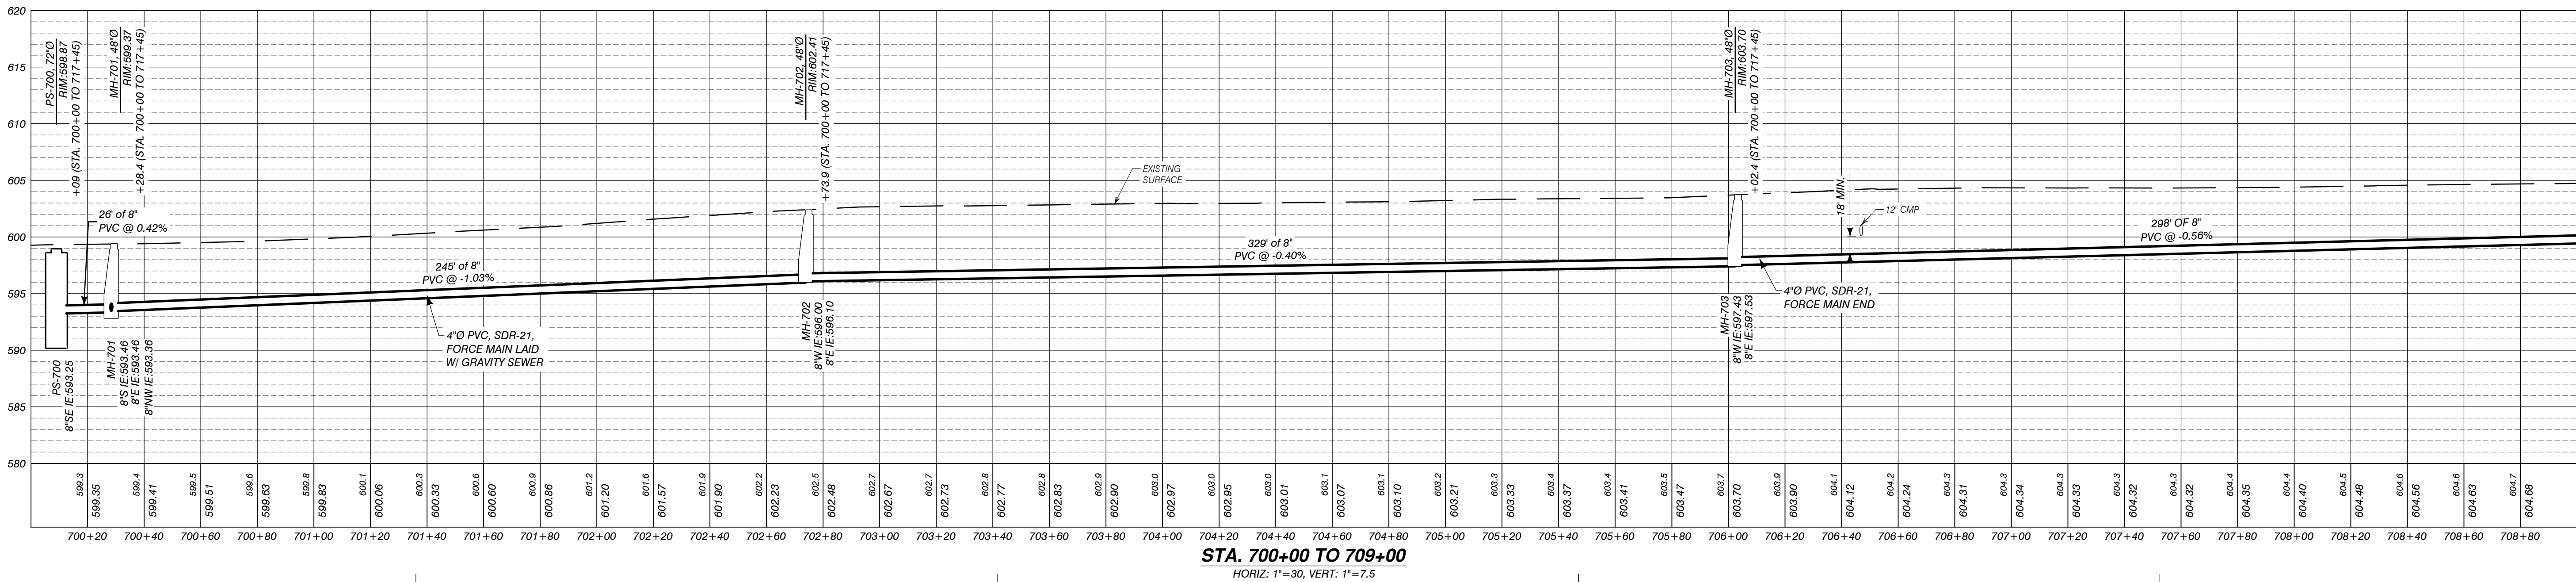

AUTH	DATE	NO.	DESCRIPTION	AUTH	DATE	NO.	DESCRIPTION
CJR							

Performance Engineers, Inc.
406 Potosky Avenue
Charlevoix, Michigan 49720
Phone: (231) 547-2121
Fax: (231) 547-0084
www.performanceeng.com

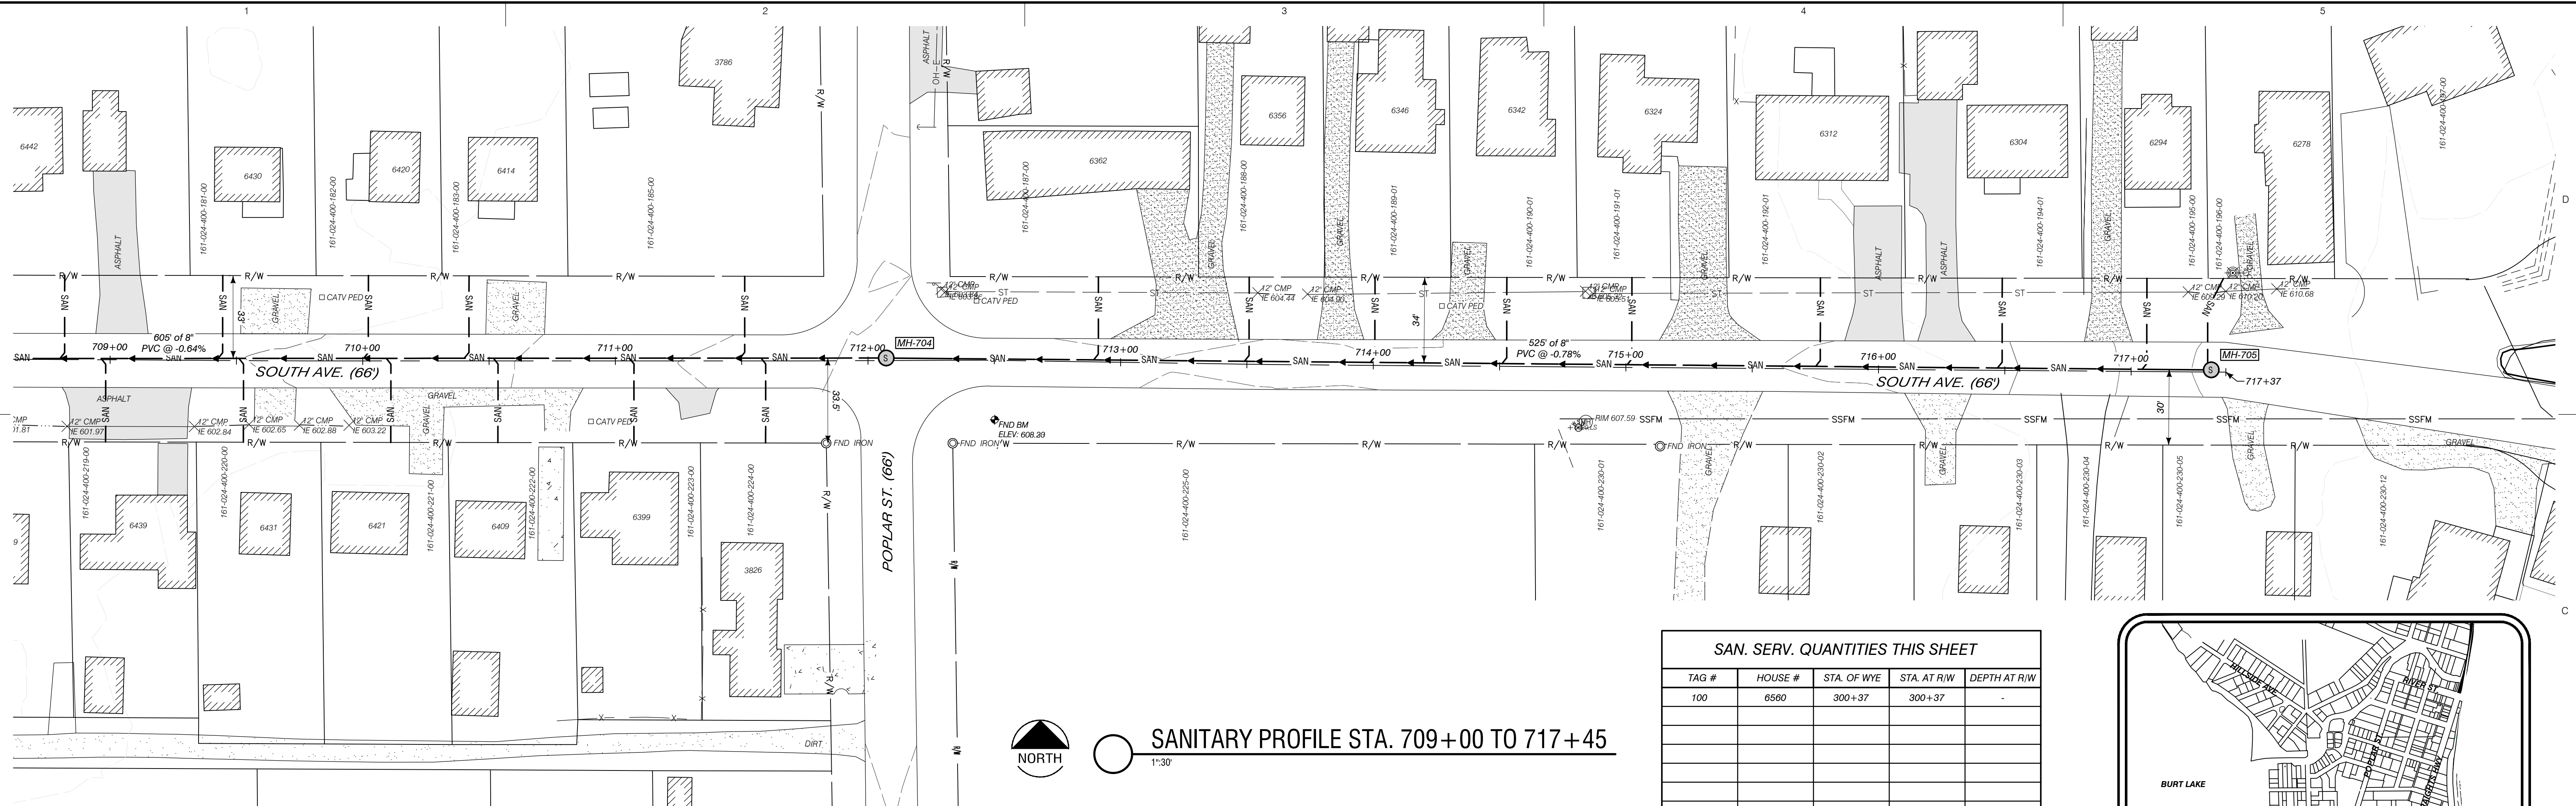
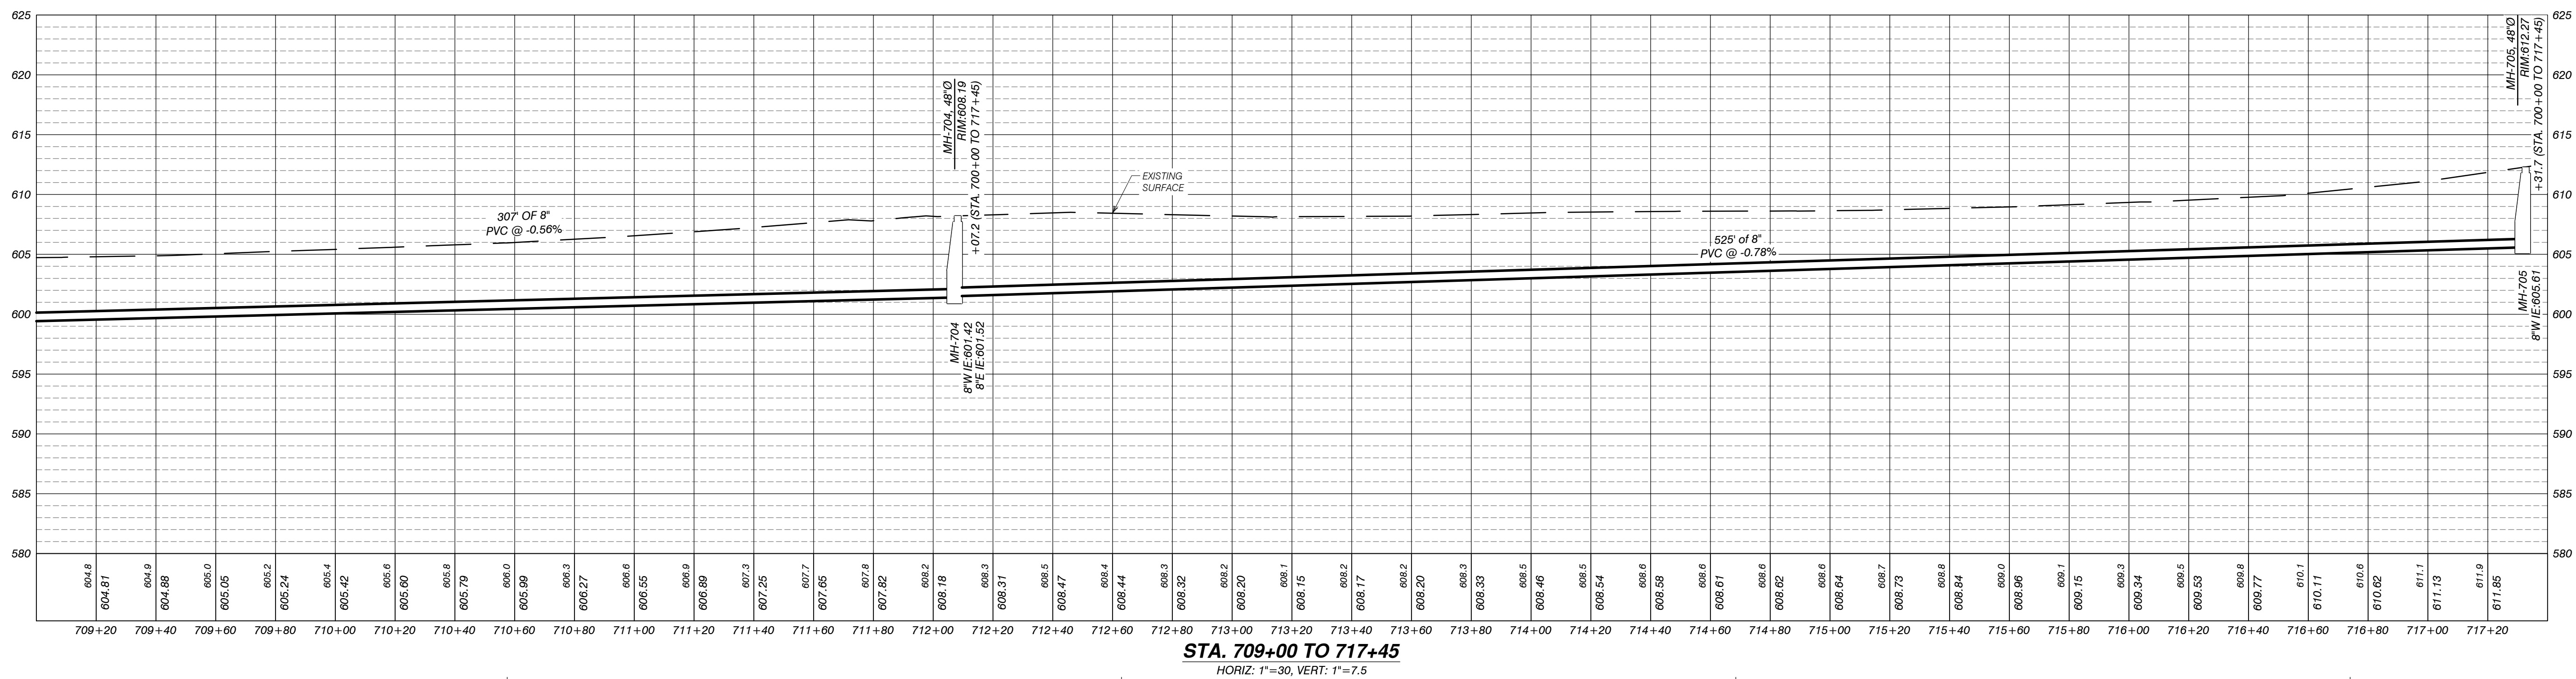
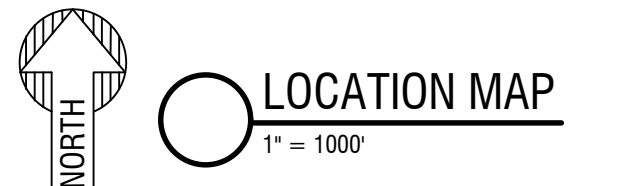
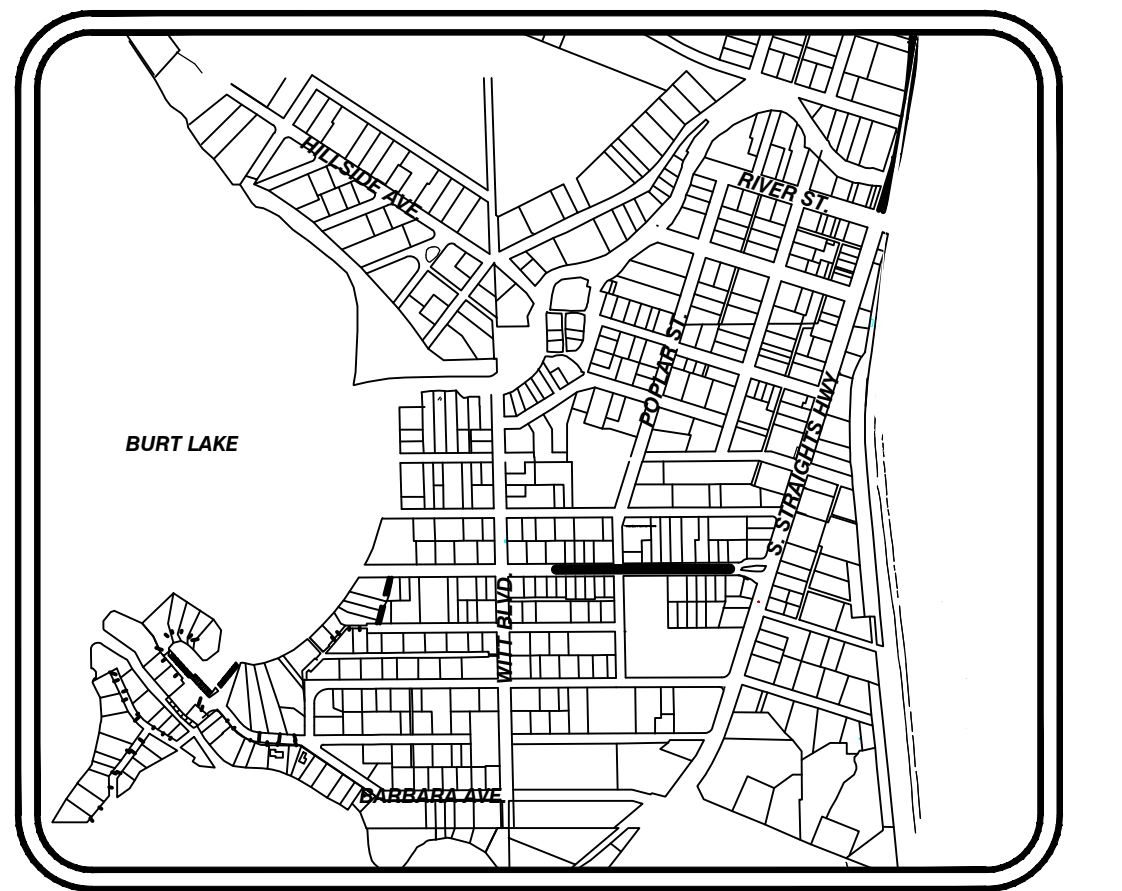
TUSCARORA TOWNSHIP

SCALE
0 30' 60'
GRAPHIC SCALE

PROJECT
TUSCARORA TOWNSHIP
SANITARY SEWER EXPANSION PHASE 2
SECT. 24, T35N-R3W, INDIAN RIVER, TUSCARORA TWP., CHEBOYGAN COUNTY, MICHIGAN

SHEET
PLAN & PROFILE
STA. 700+00 TO 709+00

JOB NO.
22-6003
SHEET NO.
C303

[illegible]


AUTH	DATE	NO.	DESCRIPTION	AUTH	DATE	NO.	DESCRIPTION
CJR							

DESIGNER

P Performance
E Engineers, Inc.

406 Petoskey Avenue
Charlevoix, Michigan 49720
Phone: (231) 547-2121
Fax: (231) 547-0084
www.performanceeng.com

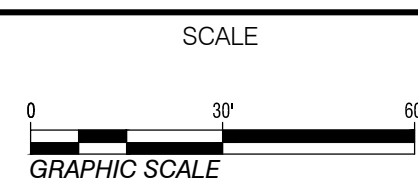OWNER
TUSCARORA
TOWNSHIP



PROJECT

TUSCARORA TOWNSHIP

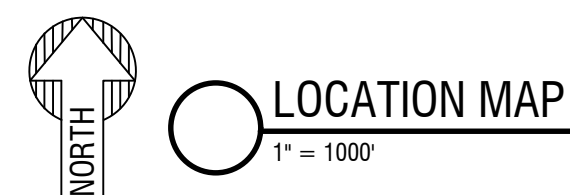
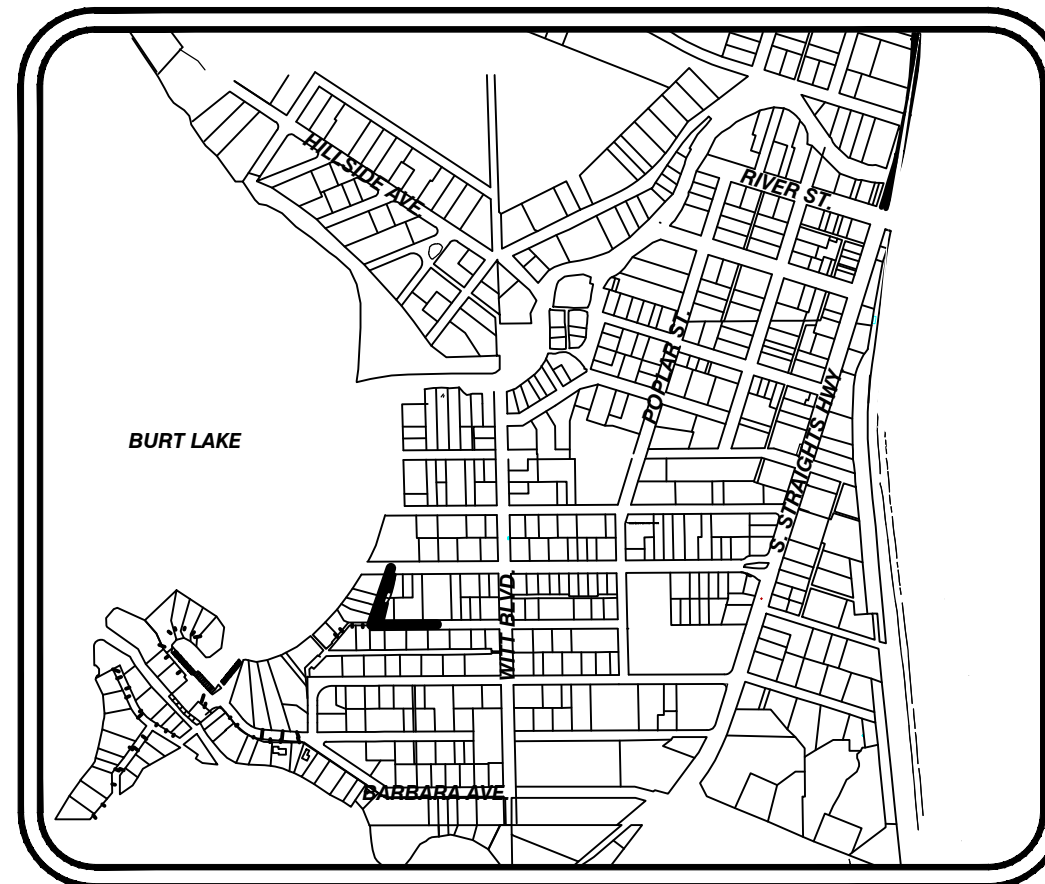
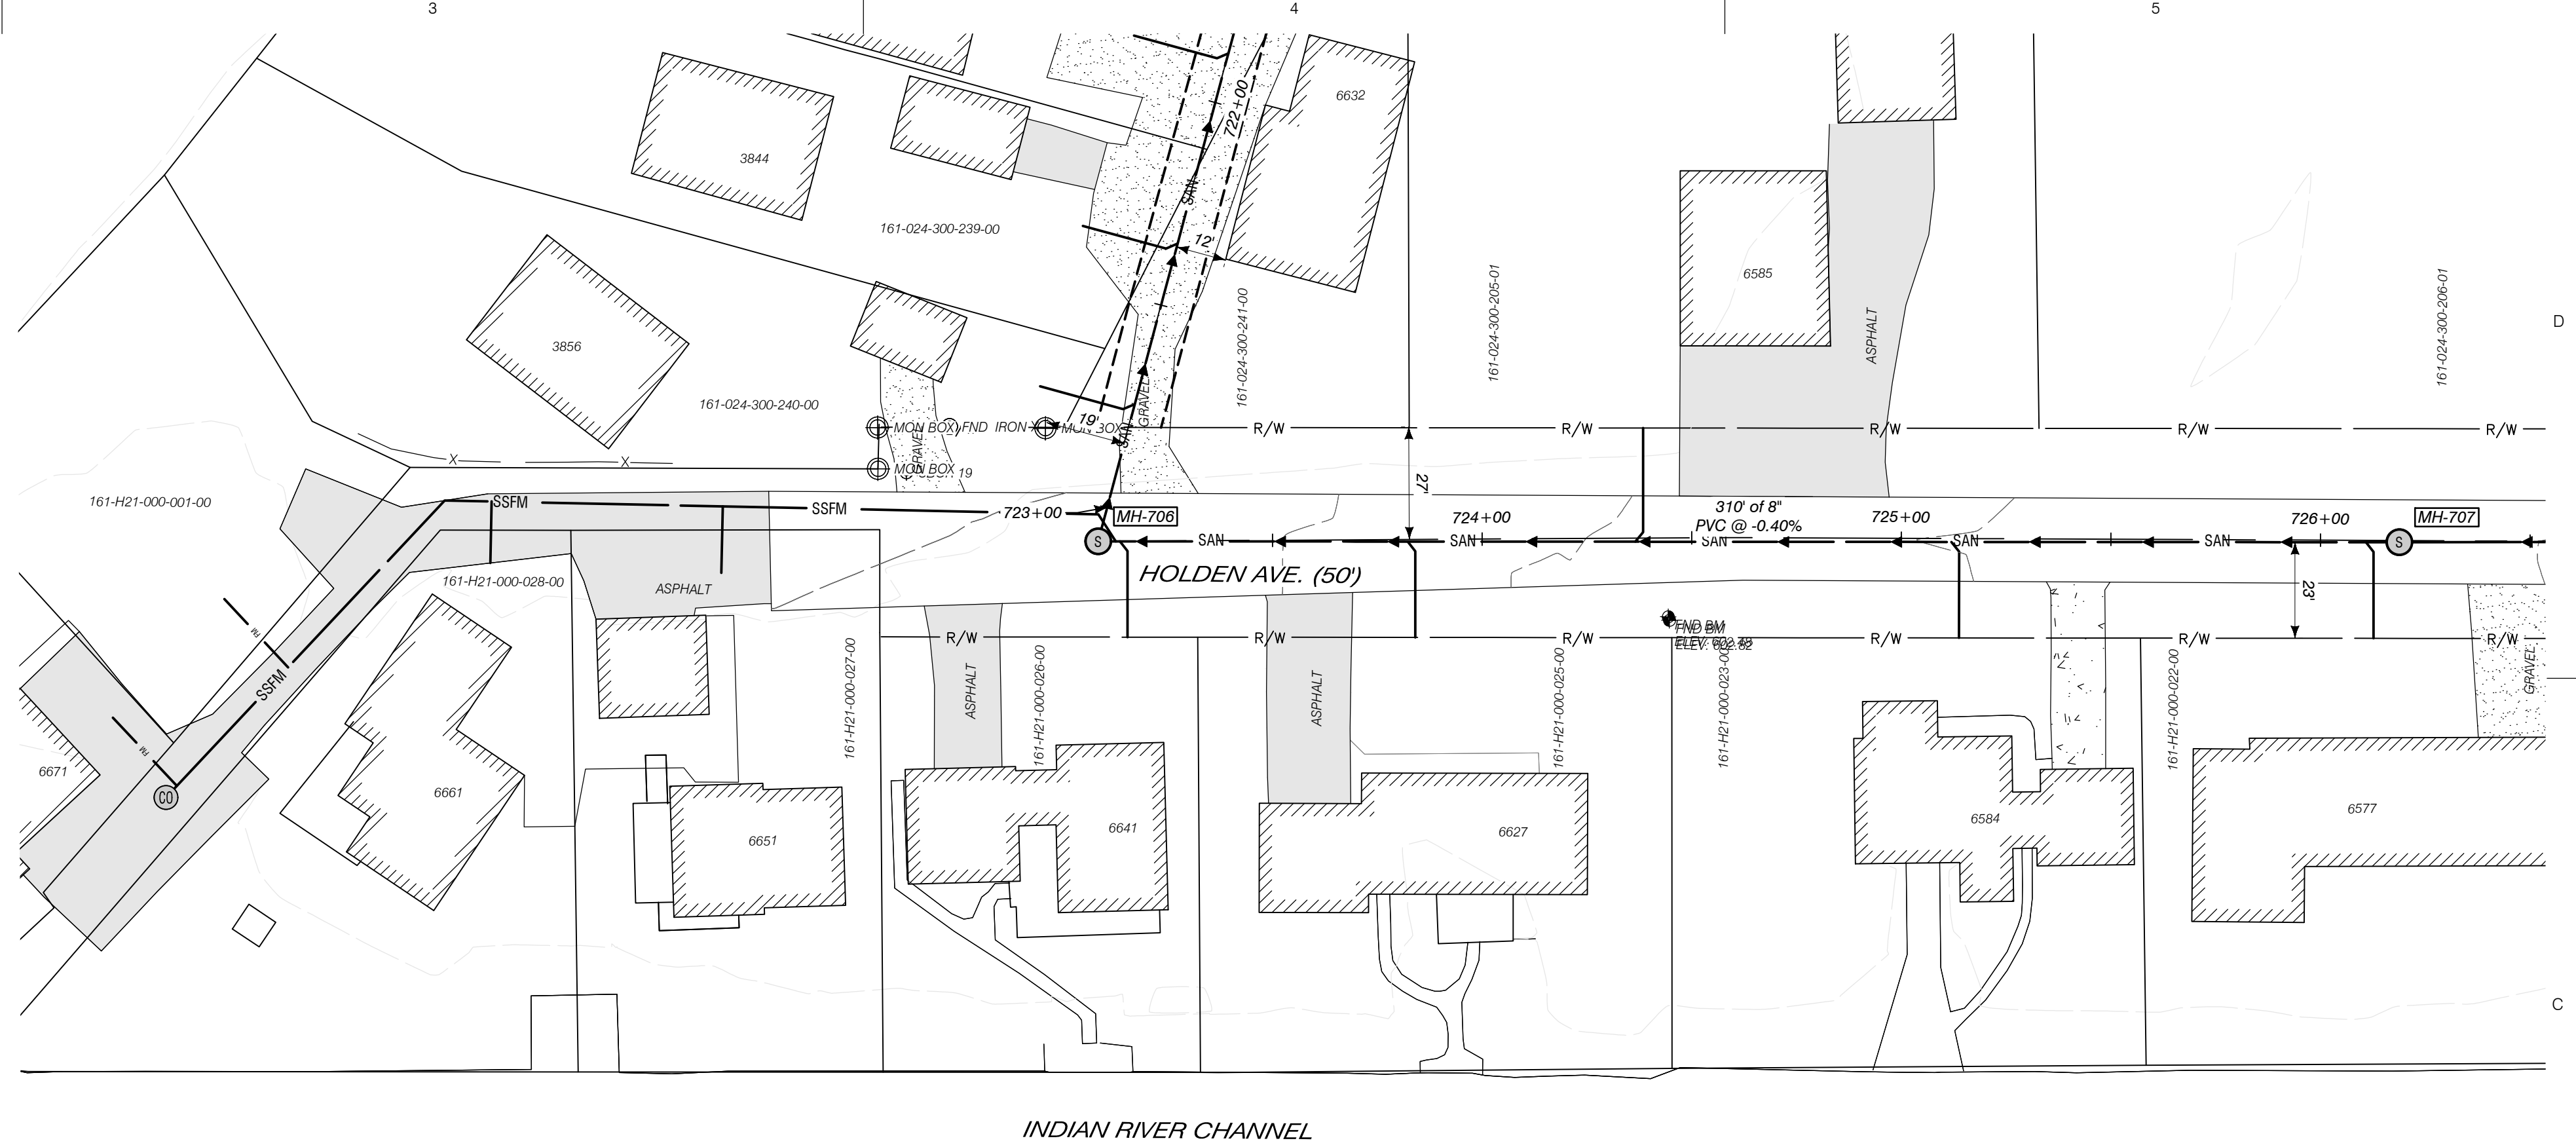
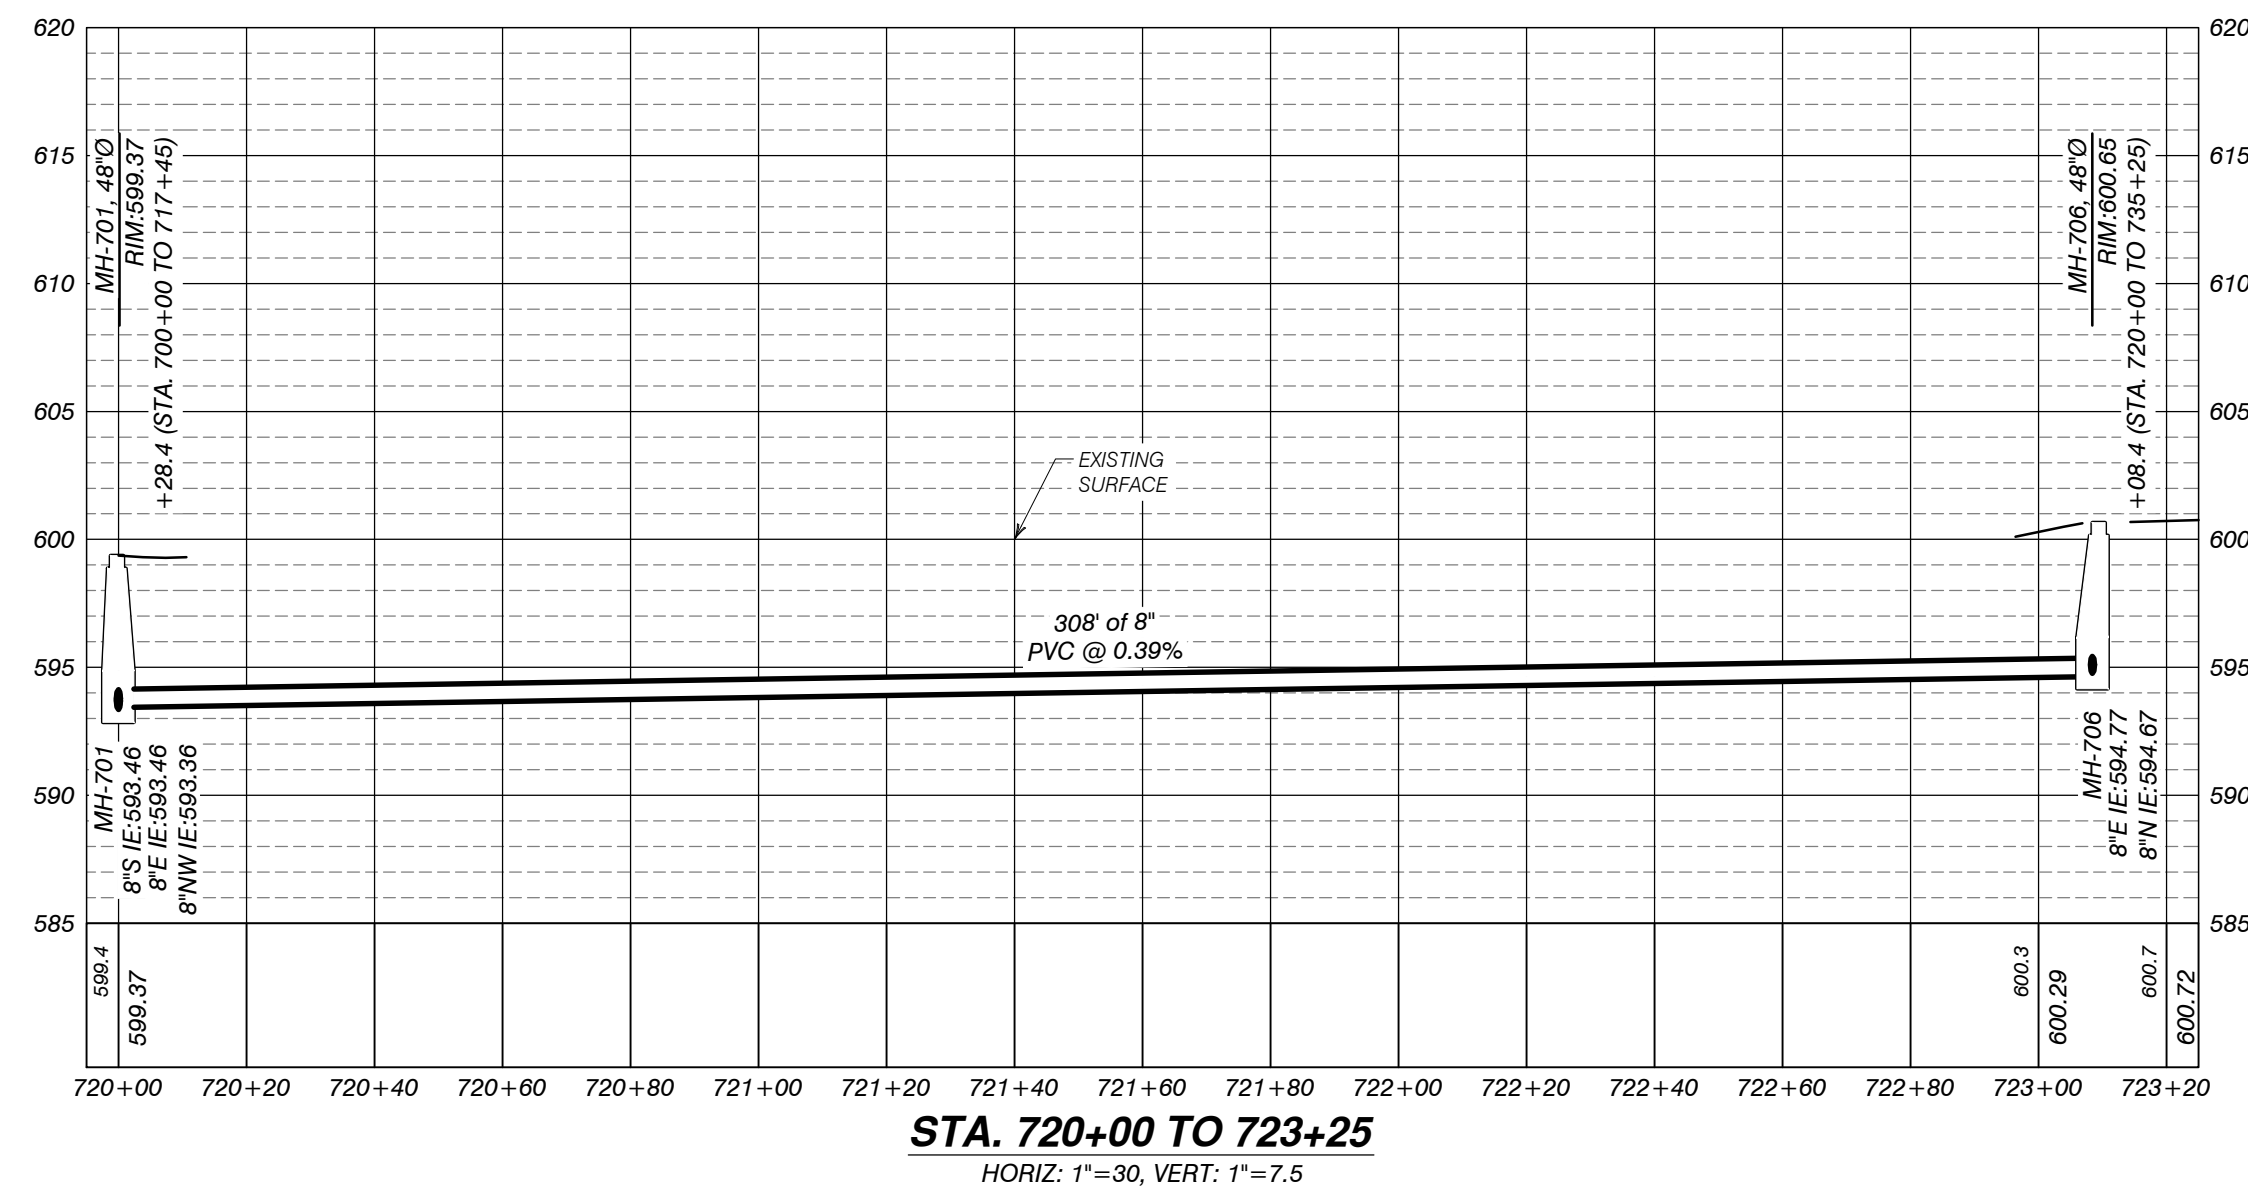
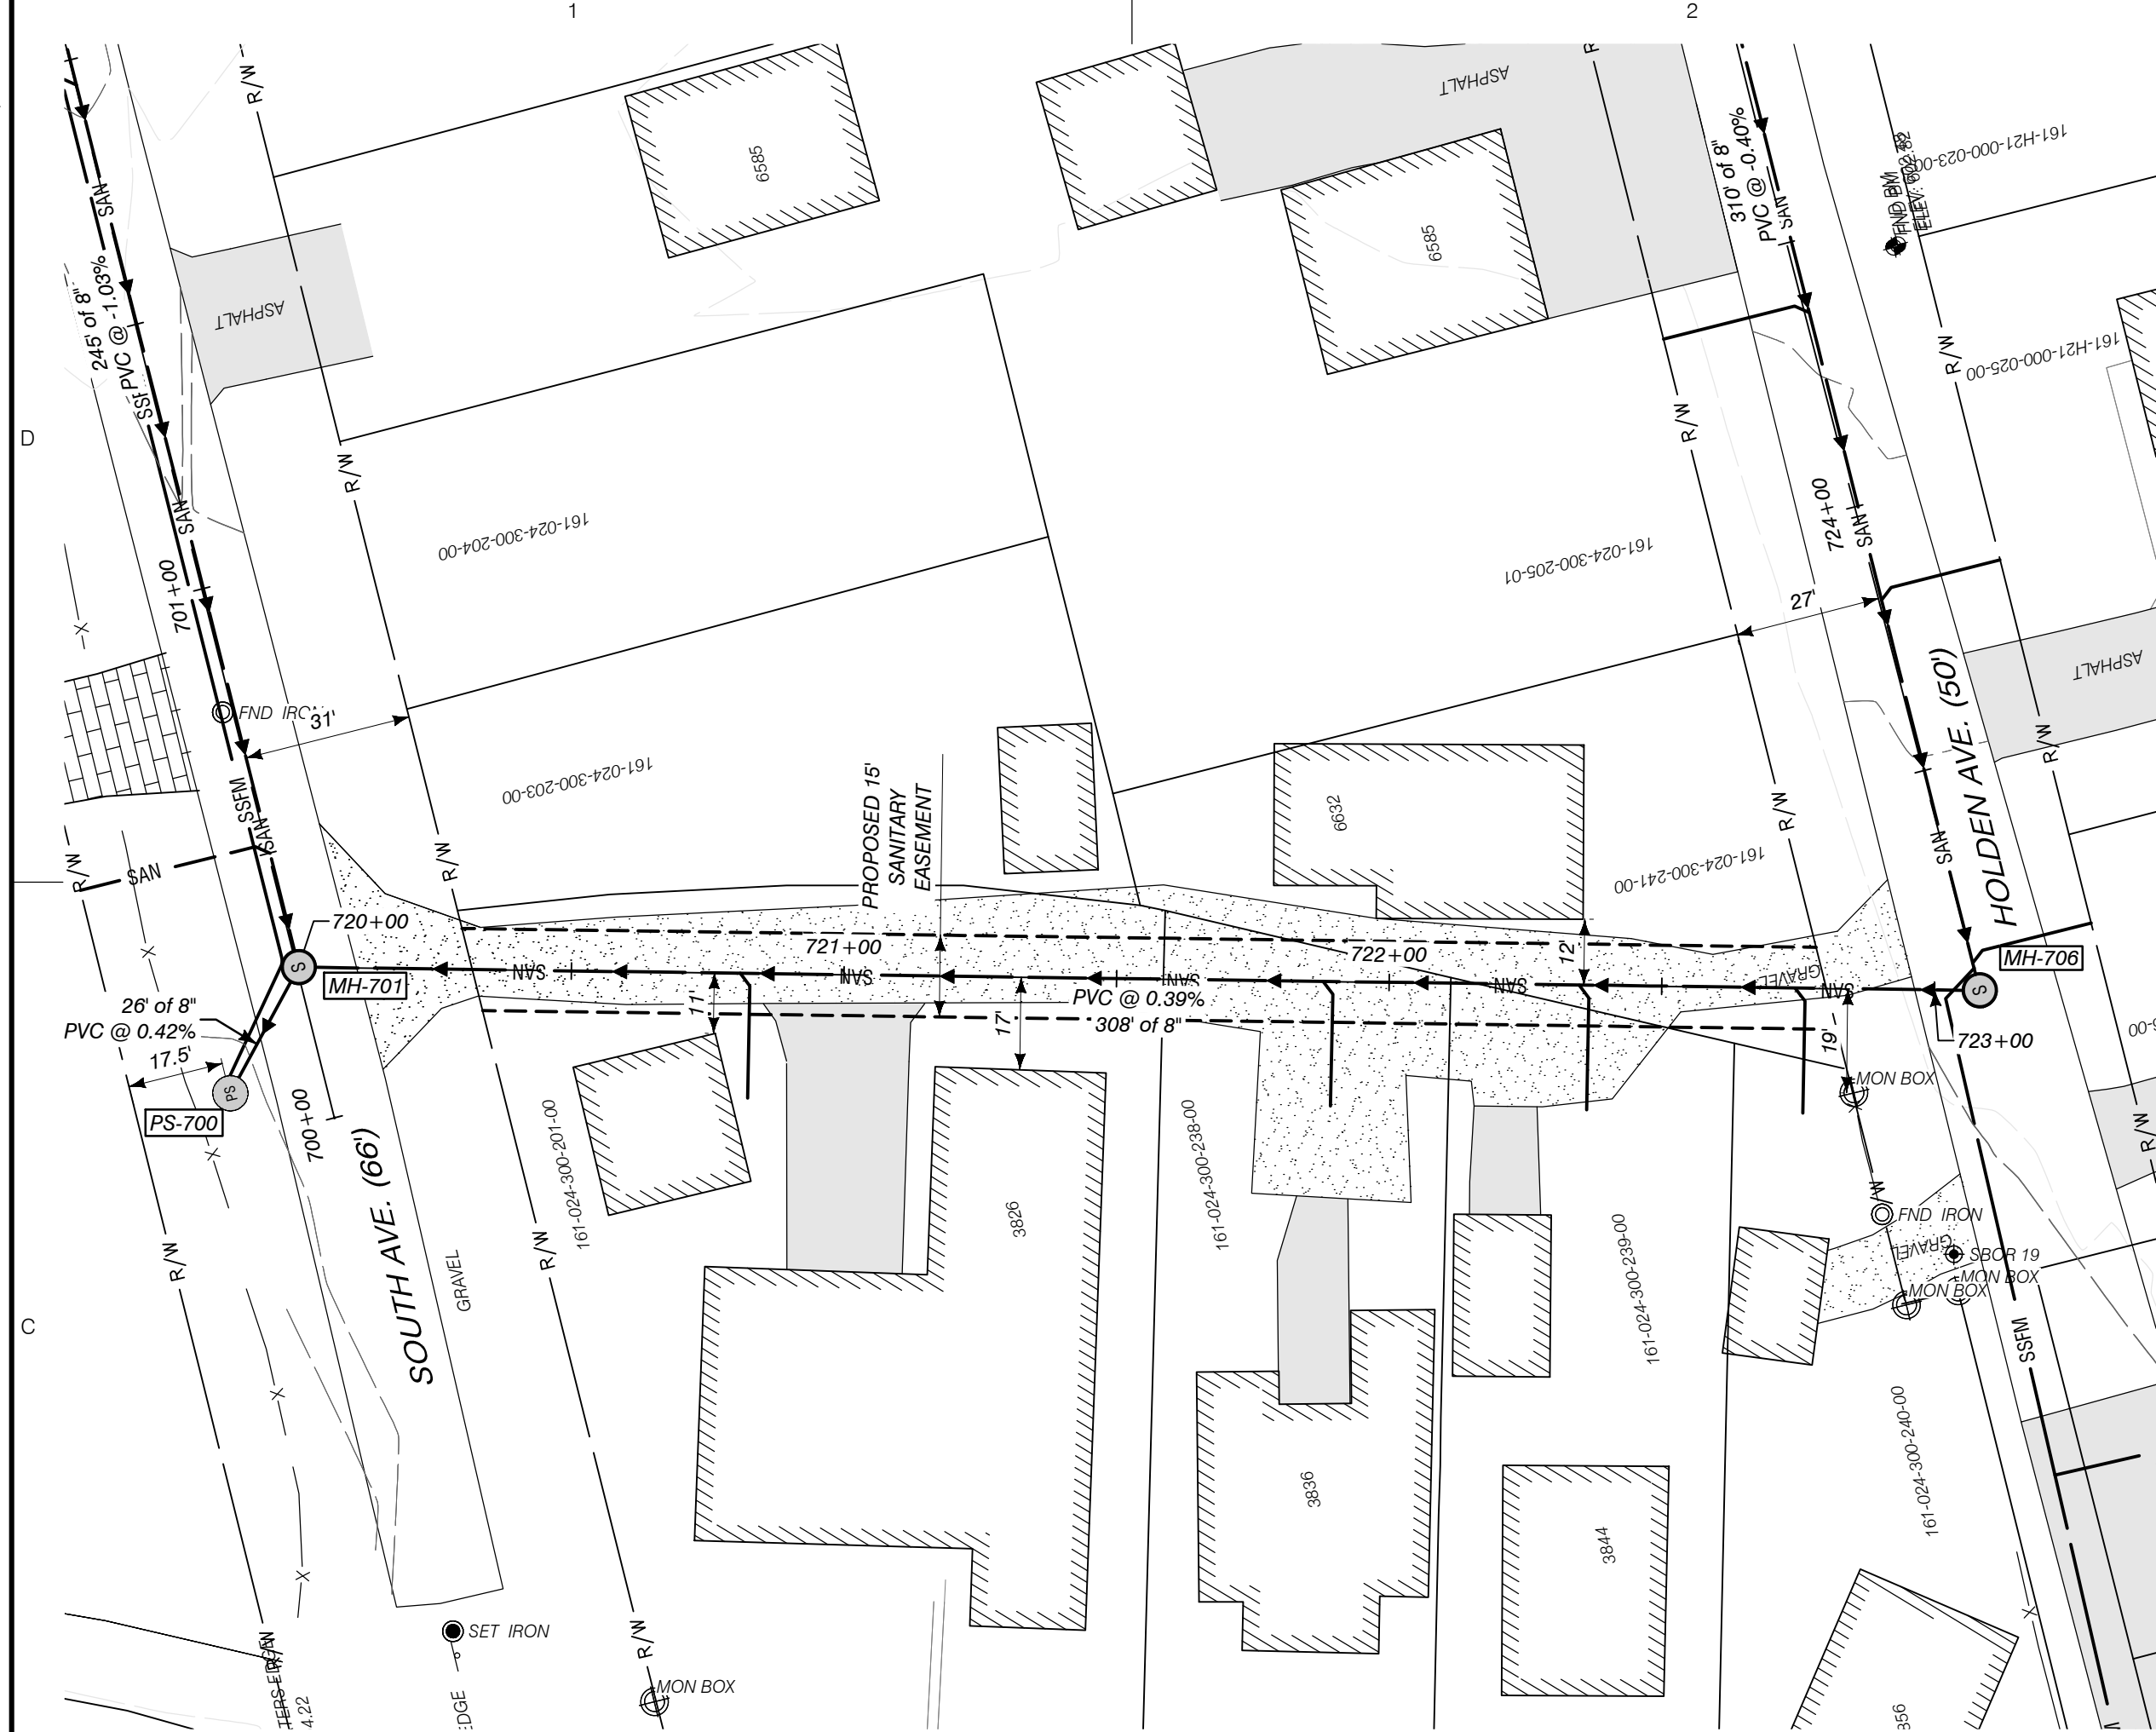
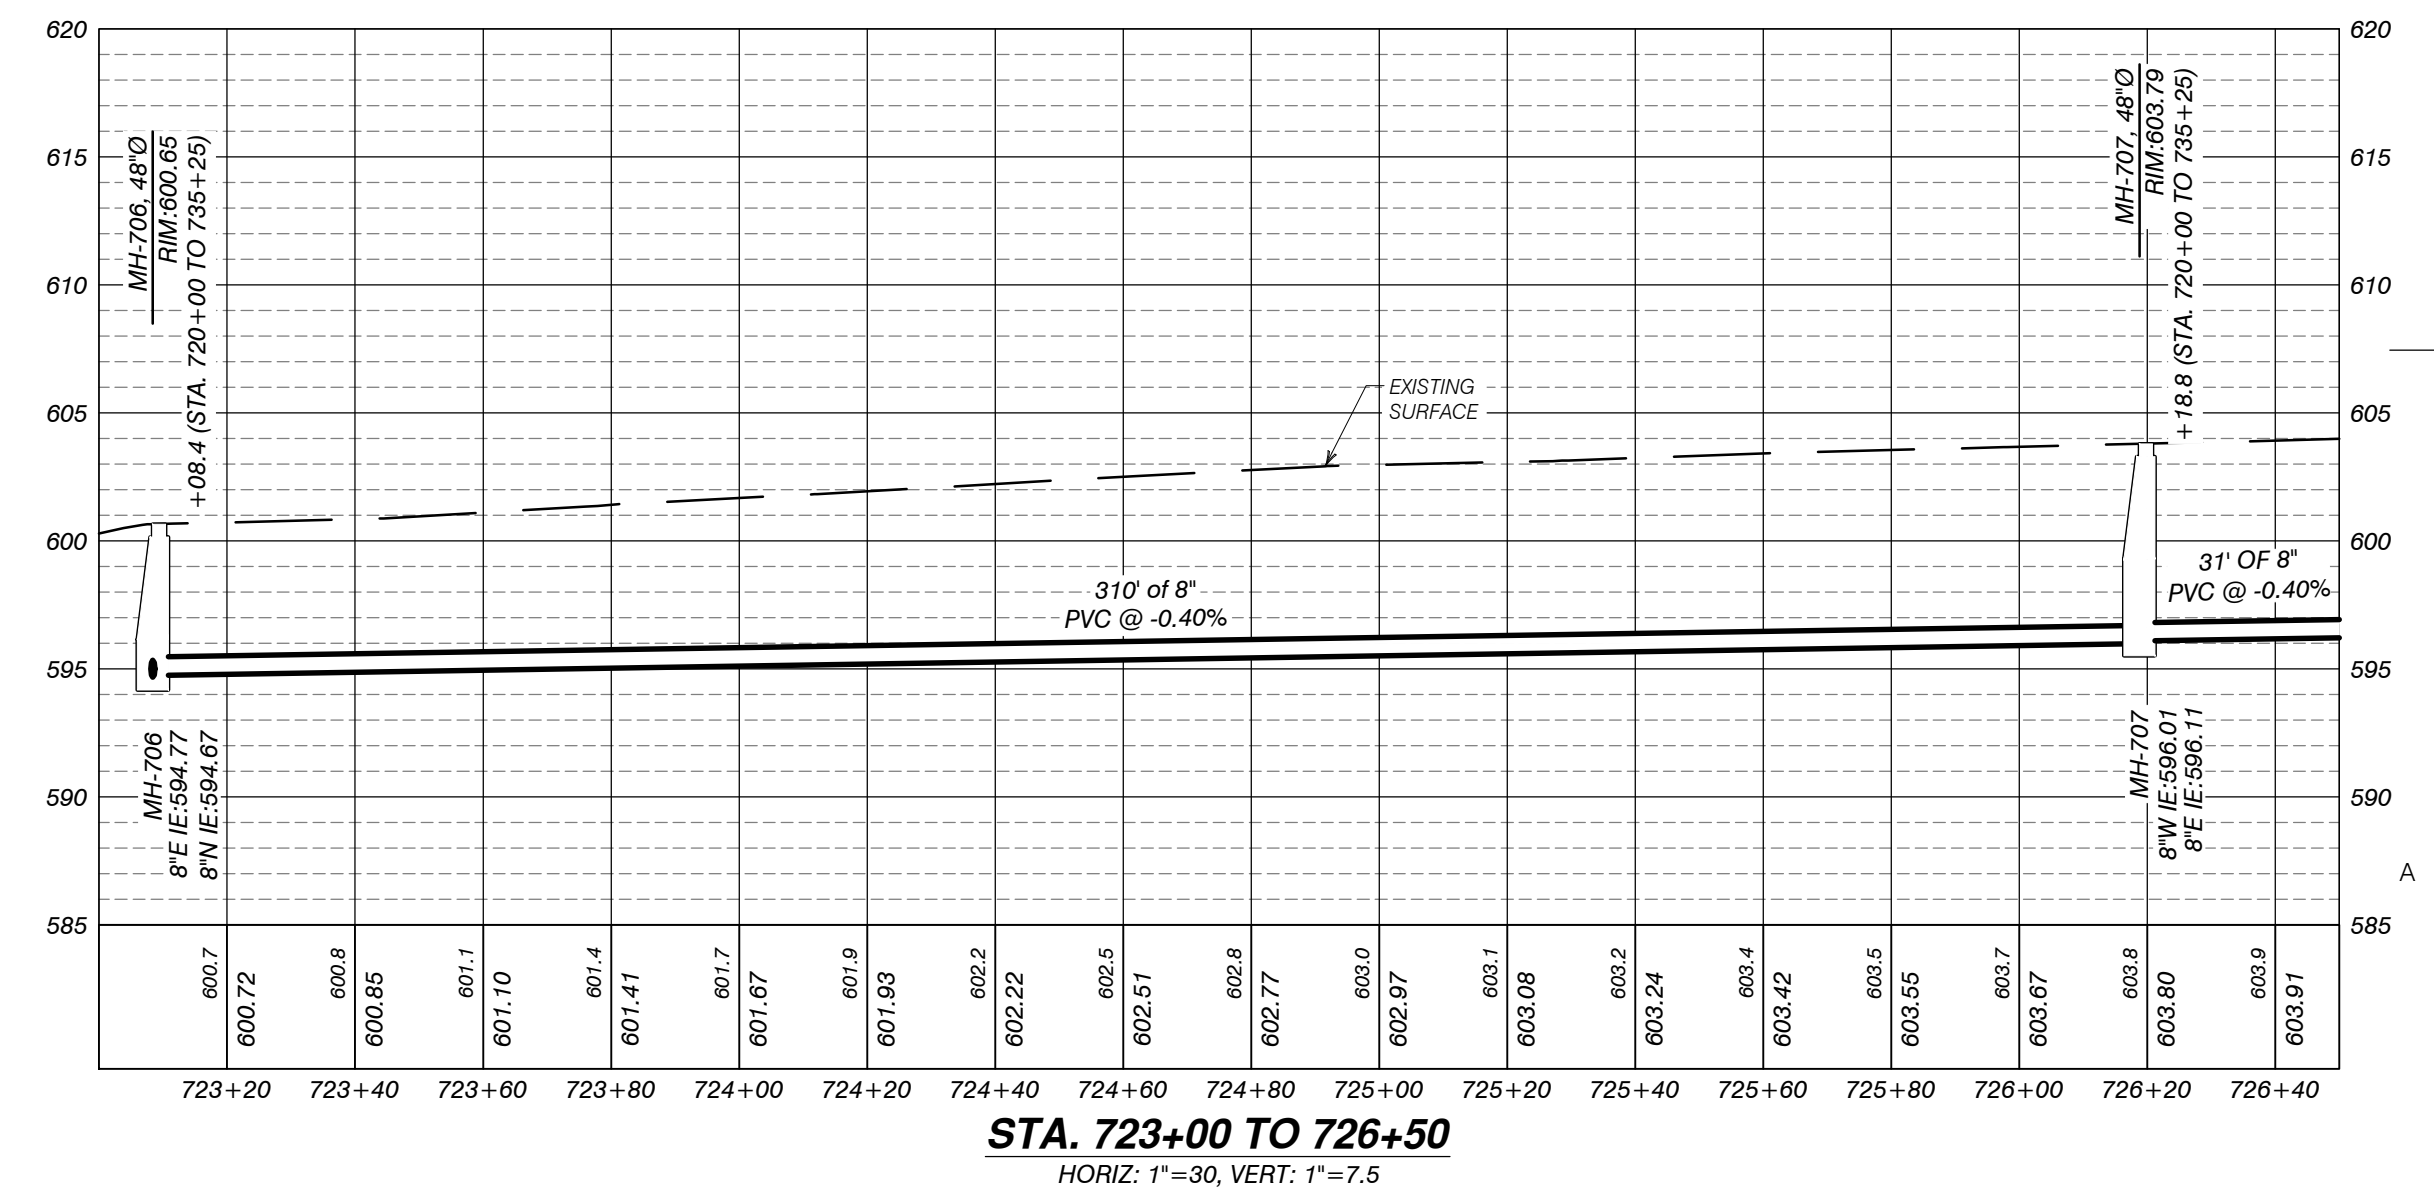
SANITARY SEWER EXPANSION PHASE 2

SECT. 24, T35N-R3W, INDIAN RIVER, TUSCARORA TWP., CHEBOYGAN COUNTY, MICHIGAN

SHEET
PLAN & PROFILE
STA. 709+00 TO 717+45

JOB NO.
2-6003

SHEET NO.
C304


[illegible]

DESIGNER

P Performance Engineers, Inc.

406 Petoskey Avenue
Charlevoix, Michigan 49720
Phone: (231) 547-2121
Fax: (231) 547-0084
www.performanceeng.com

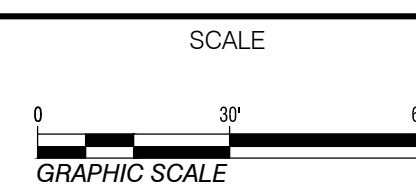OWNER
TUSCARORA
TOWNSHIP








PROJECT
TUSCARORA TOWNSHIP
SANITARY SEWER EXPANSION PHASE 2
SECT. 24, T35N-R3W, INDIAN RIVER, TUSCARORA TWP., CHEBOYGAN COUNTY, MICHIGAN

SHEET
PLAN & PROFILE
STA. 720+00 TO 723+35
STA. 723+00 TO 726+50

JOB NO.
22-5797

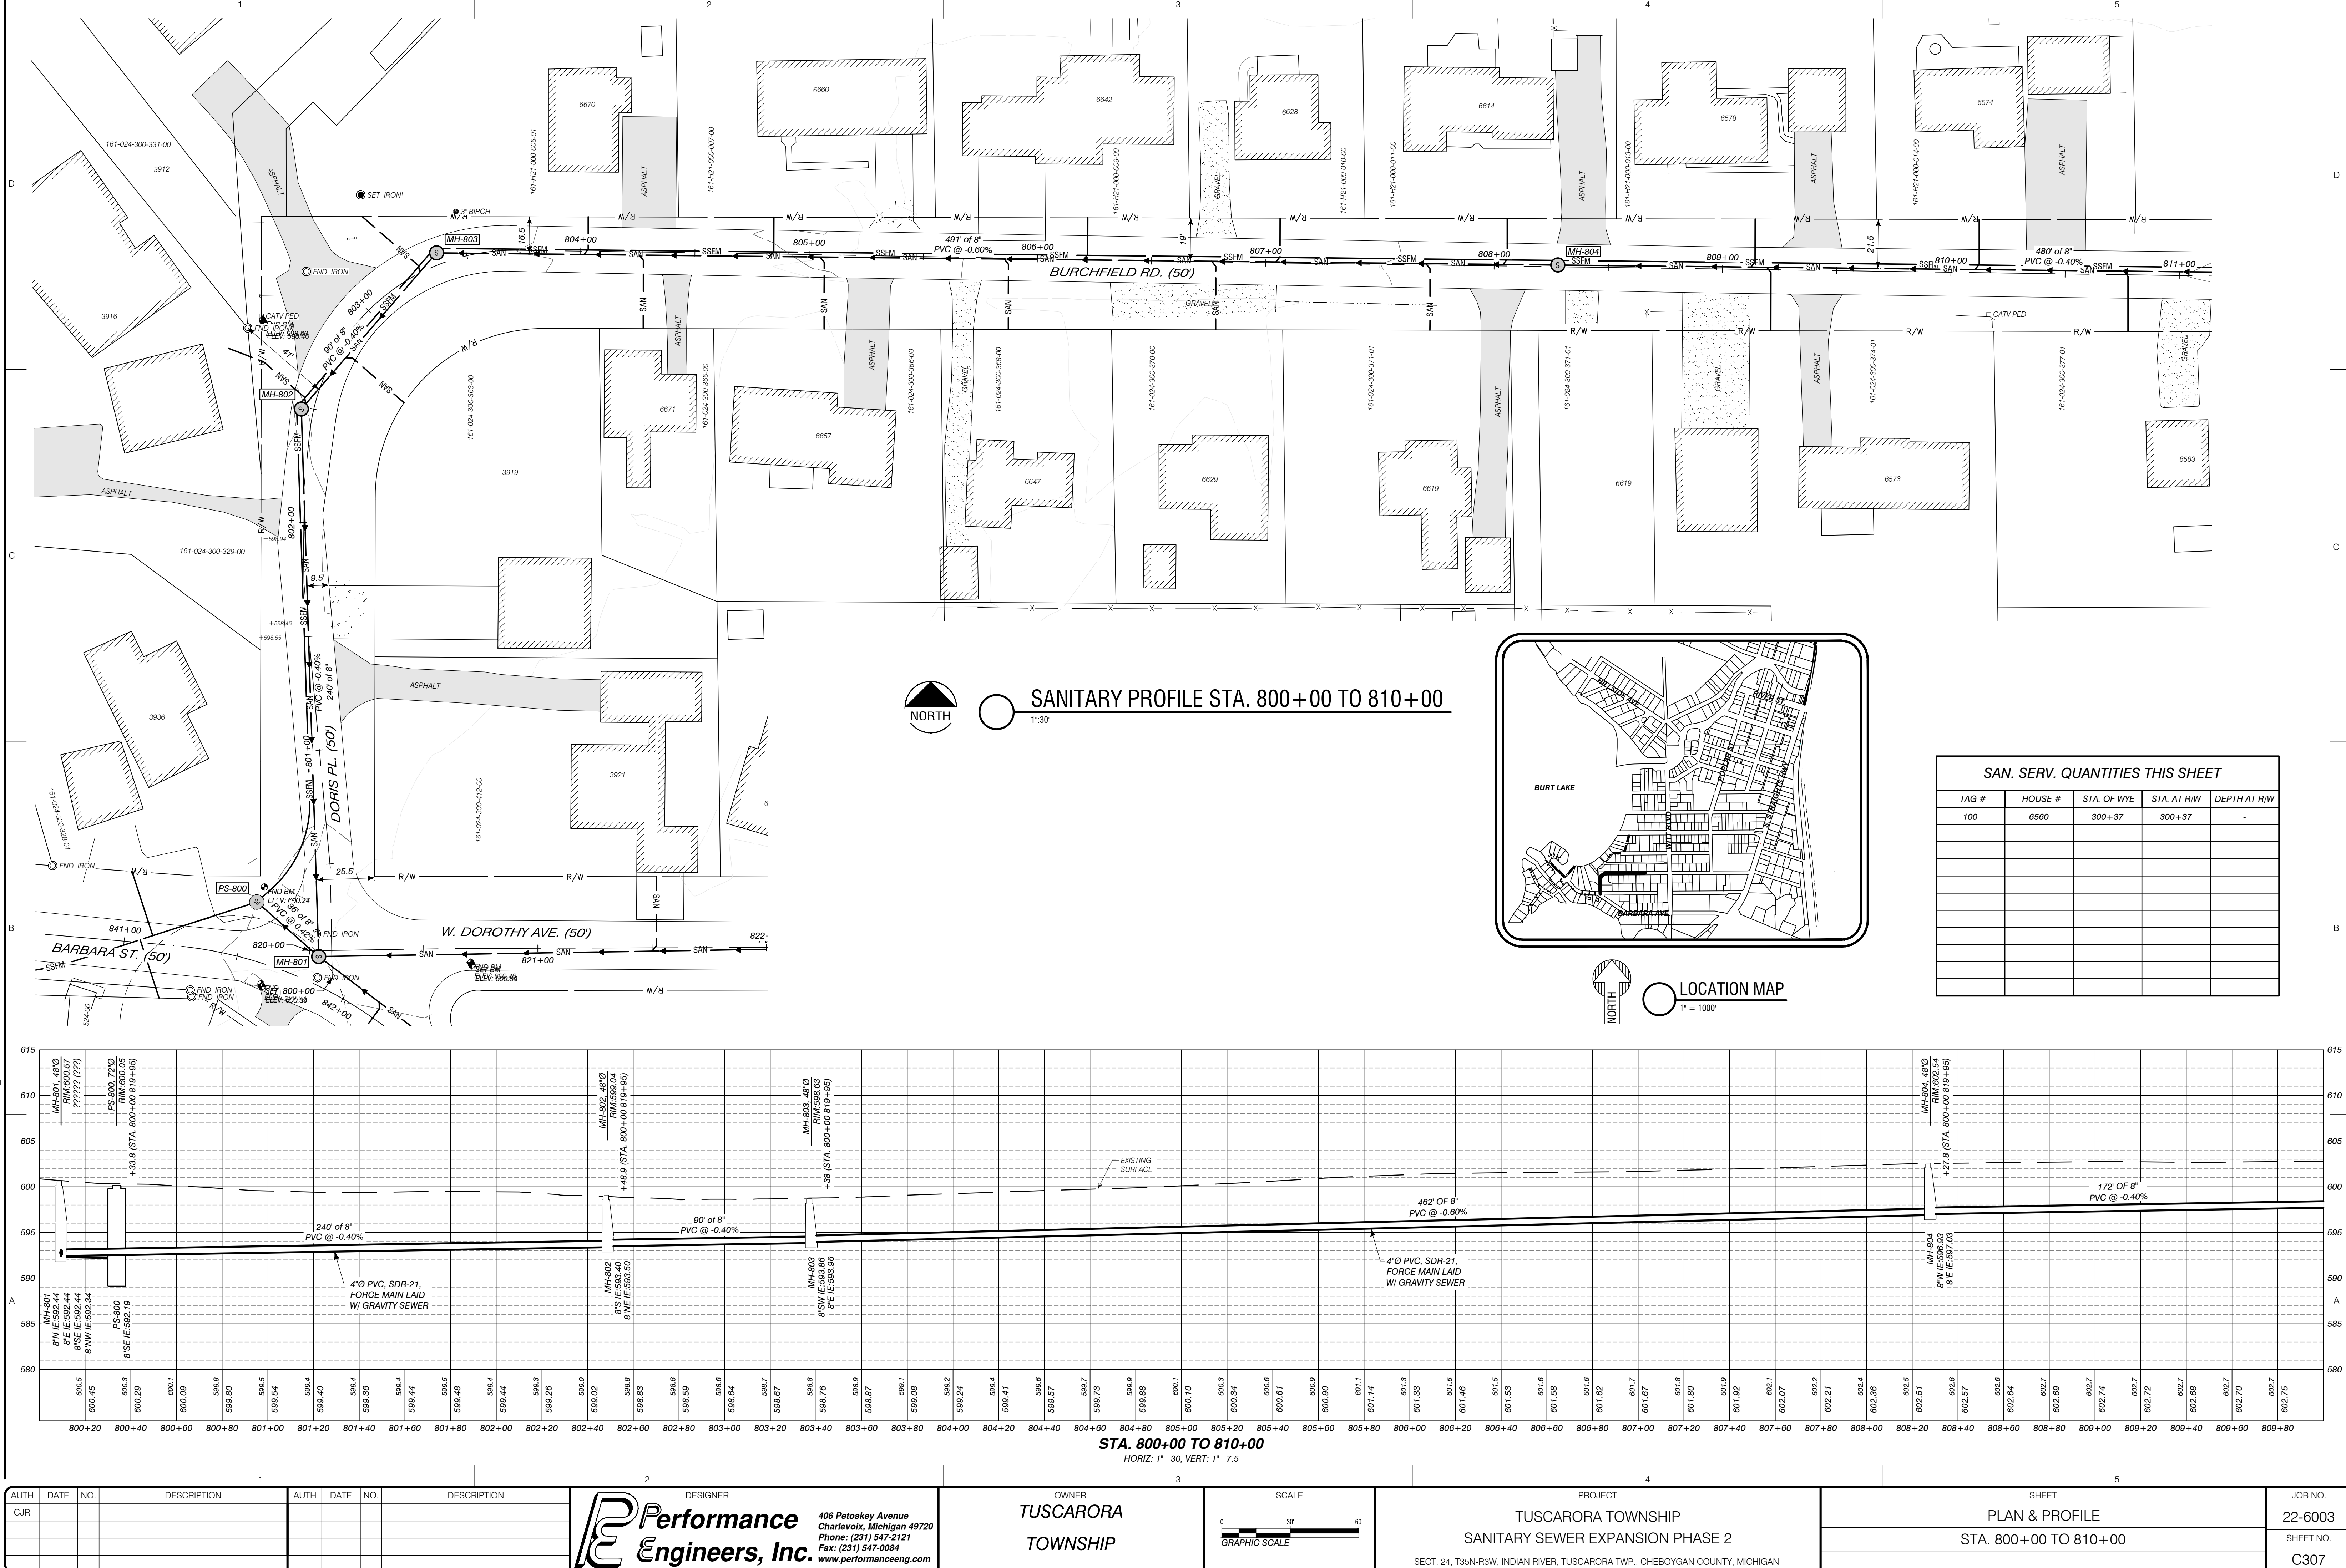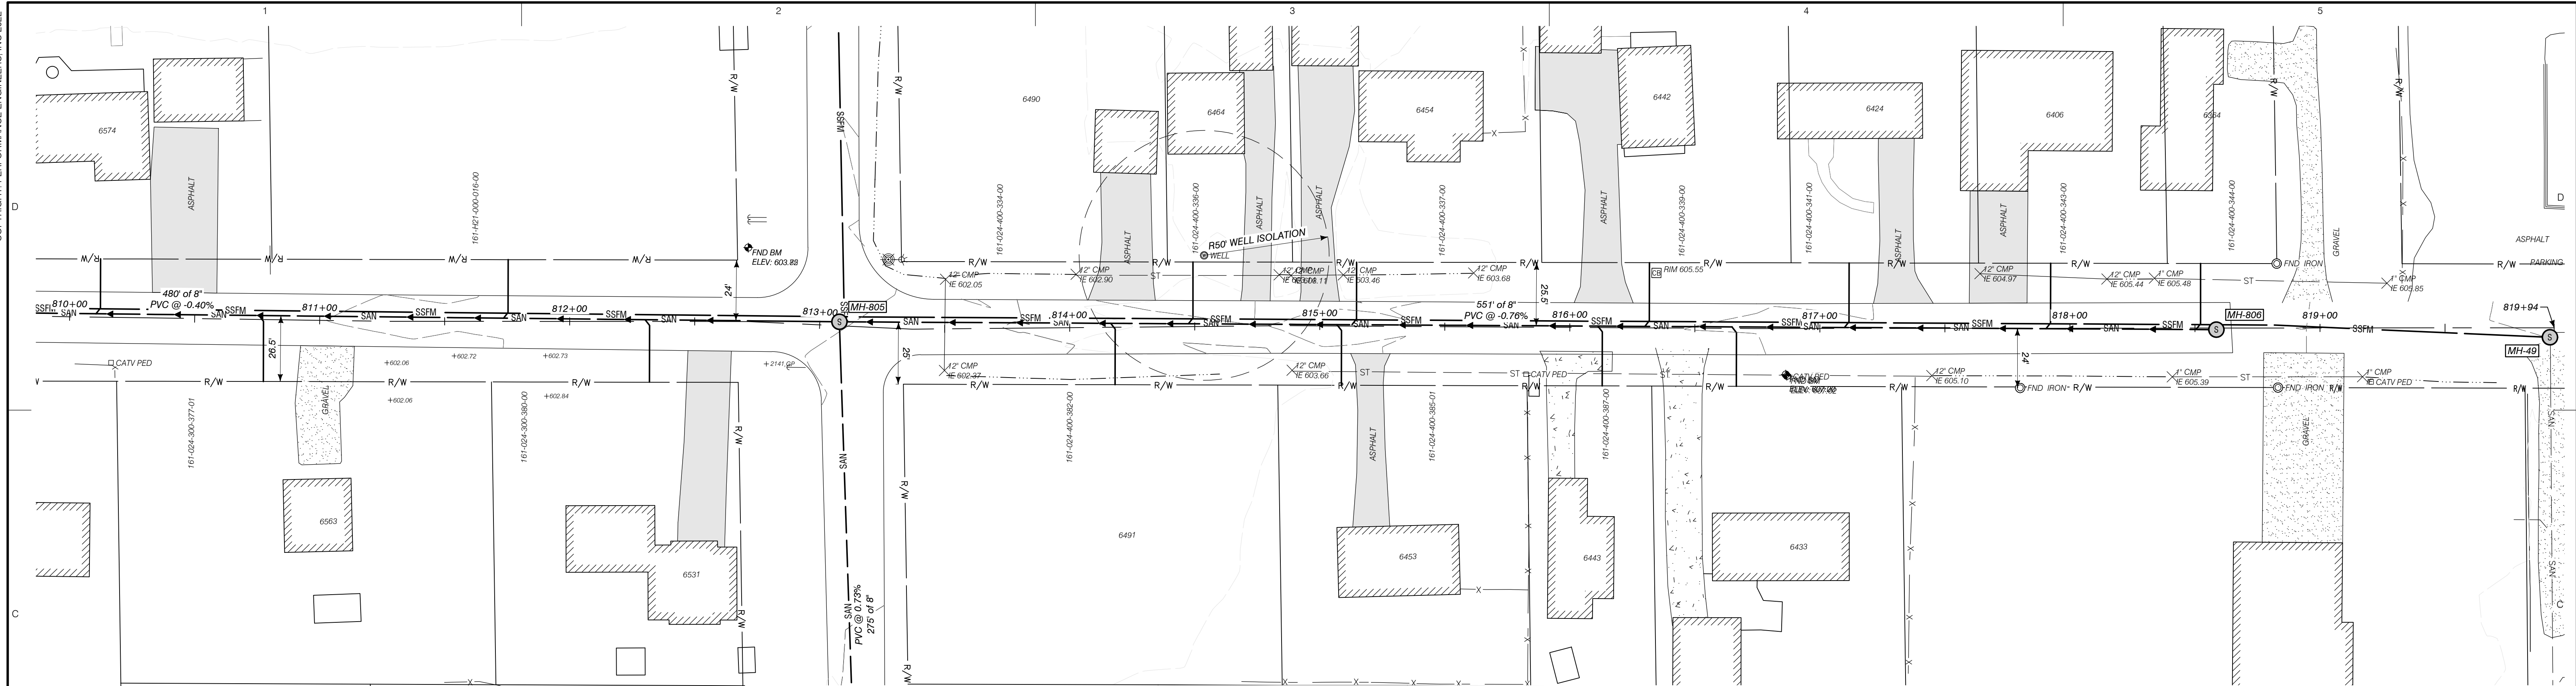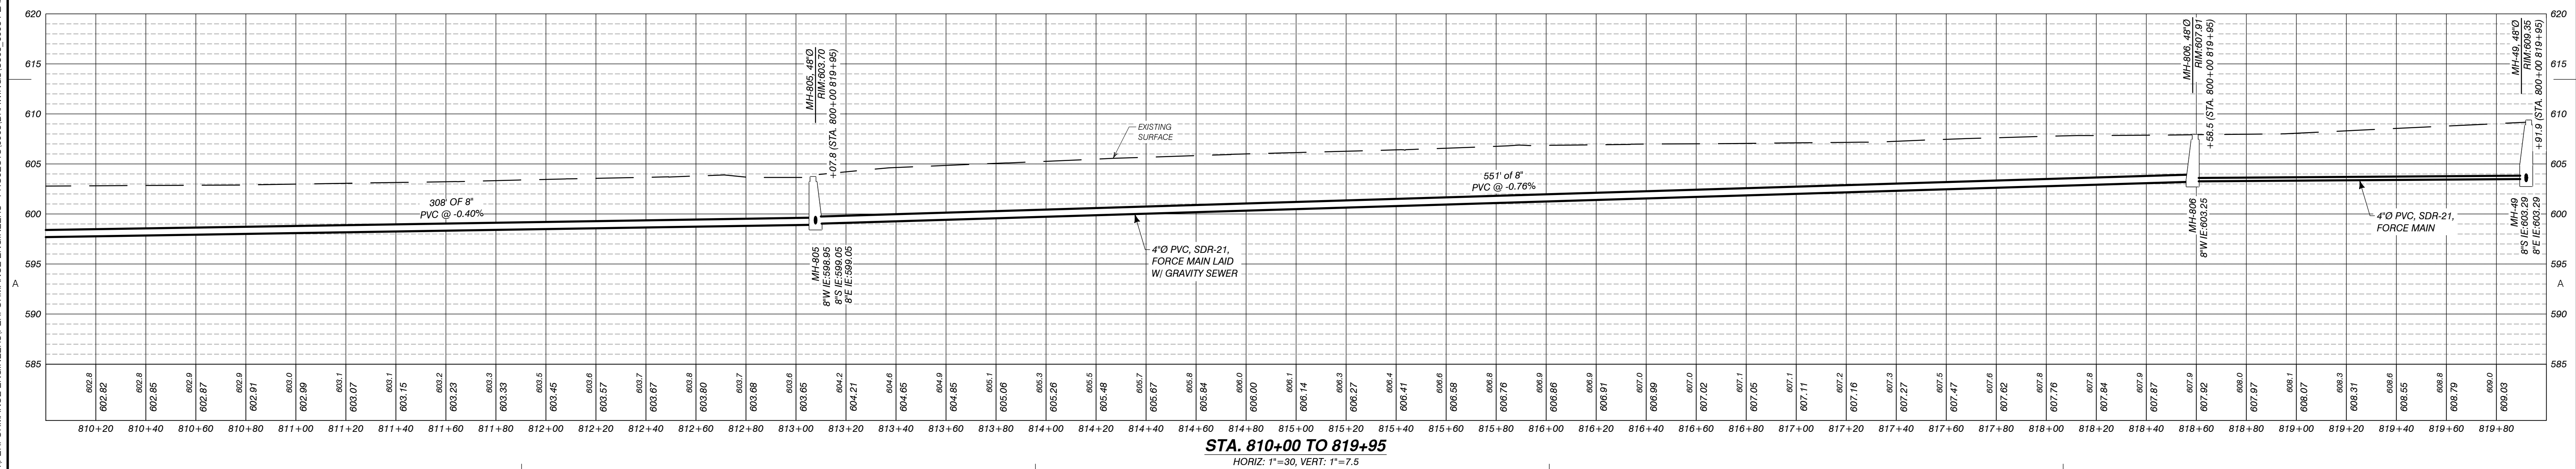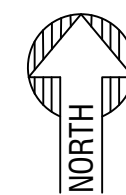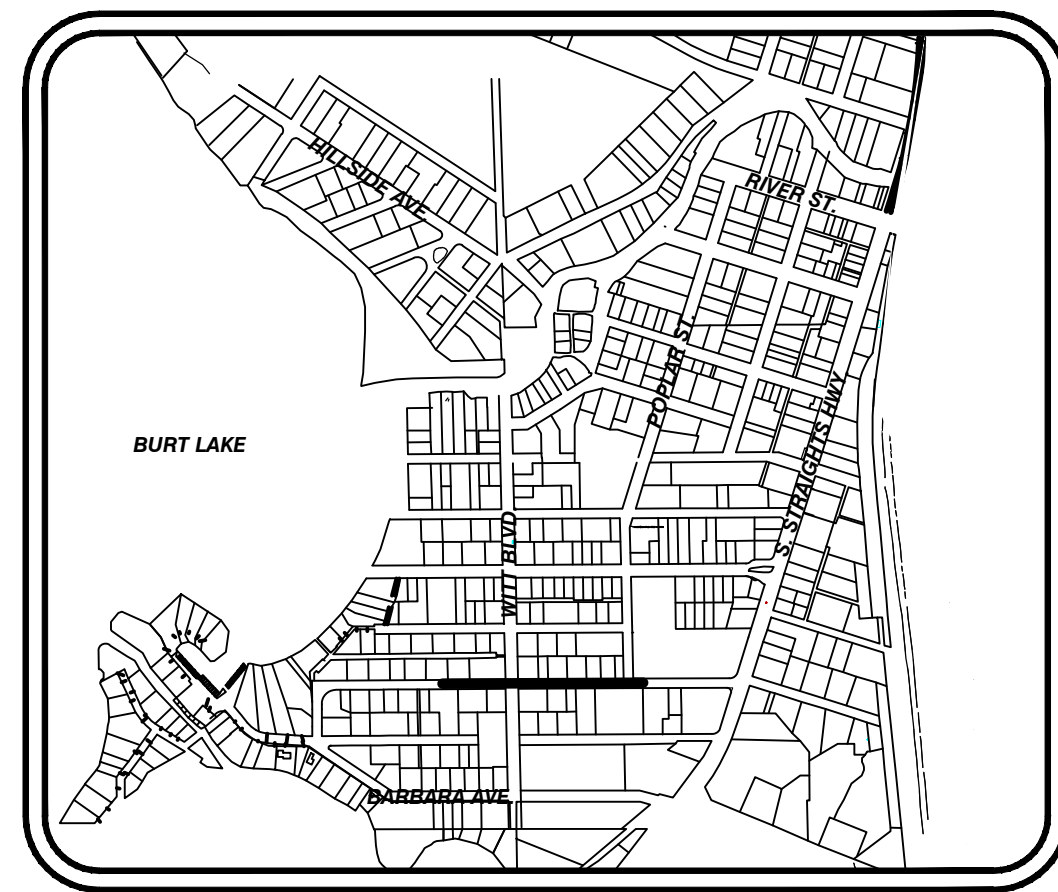SHEET NO.
C305A



[illegible]


AUTH	DATE	NO.	DESCRIPTION	AUTH	DATE	NO.	DESCRIPTION
CJR							

DESIGNER

Performance Engineers, Inc.

406 Potosky Avenue
Charlevoix, Michigan 49720
Phone: (231) 547-2121
Fax: (231) 547-0084
www.performanceeng.com

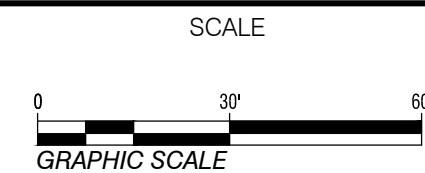OWNER
TUSCARORA
TOWNSHIP








PROJECT
TUSCARORA TOWNSHIP
SANITARY SEWER EXPANSION PHASE 2
SECT. 24, T35N-R3W, INDIAN RIVER, TUSCARORA TWP., CHEBOYGAN COUNTY, MICHIGAN

SHEET
PLAN & PROFILE
STA. 810+00 TO 819+95

JOB NO.
22-6003

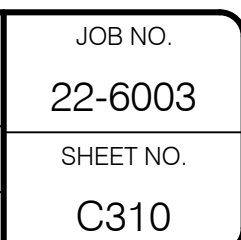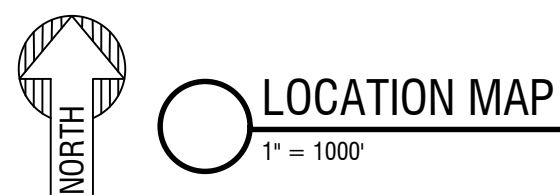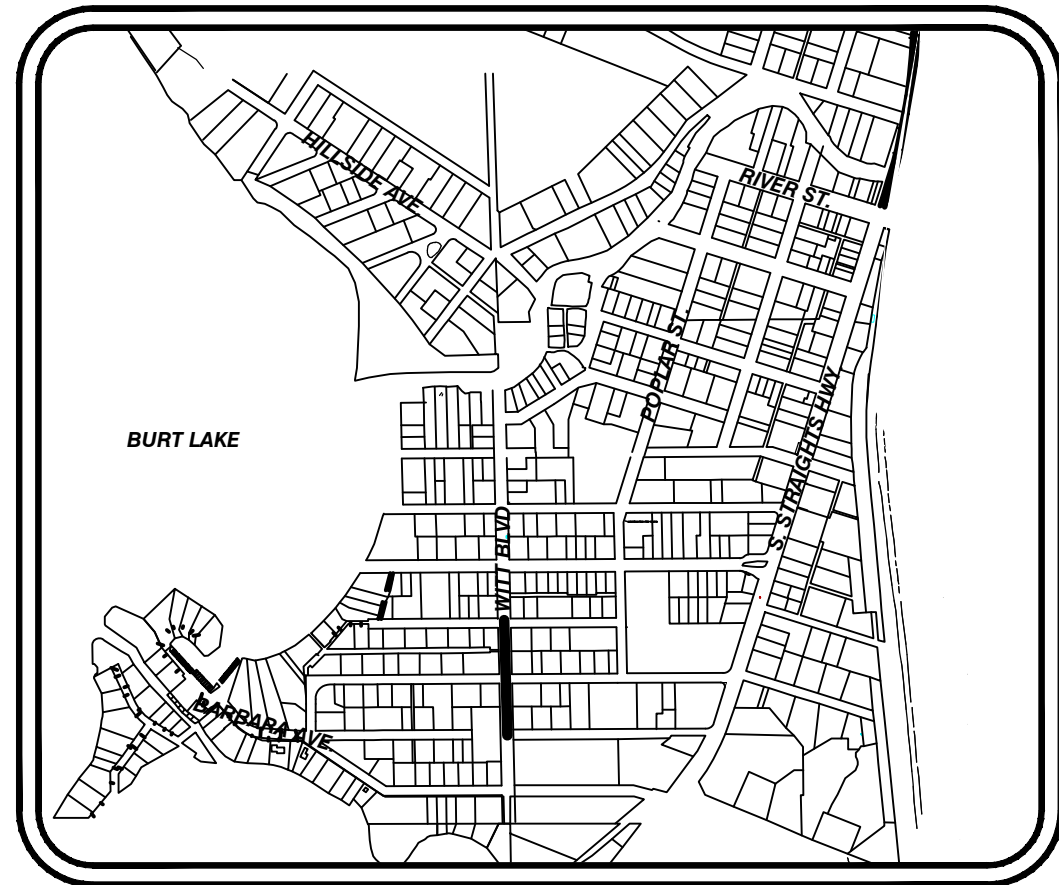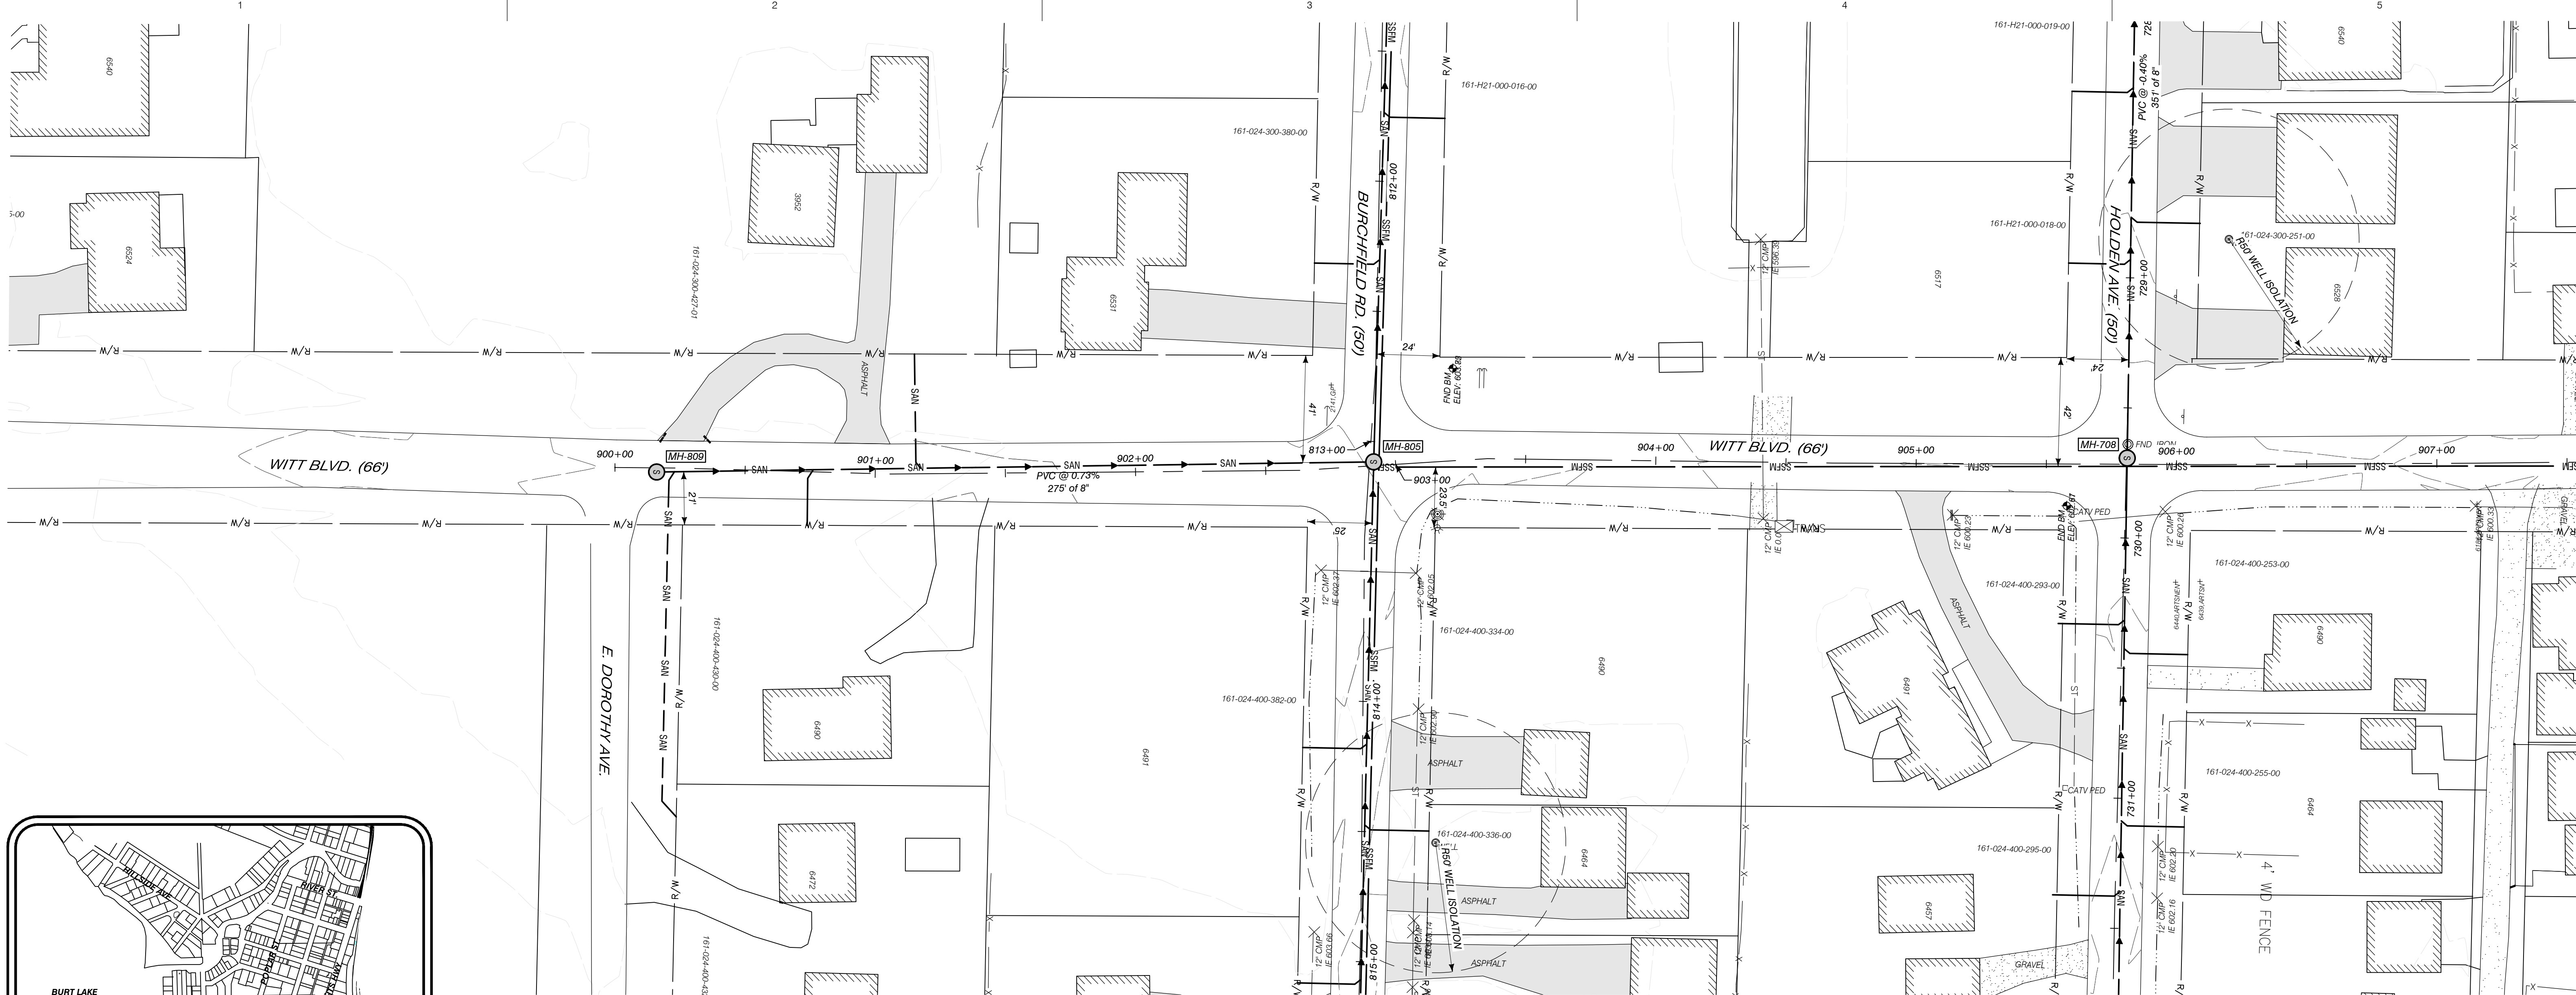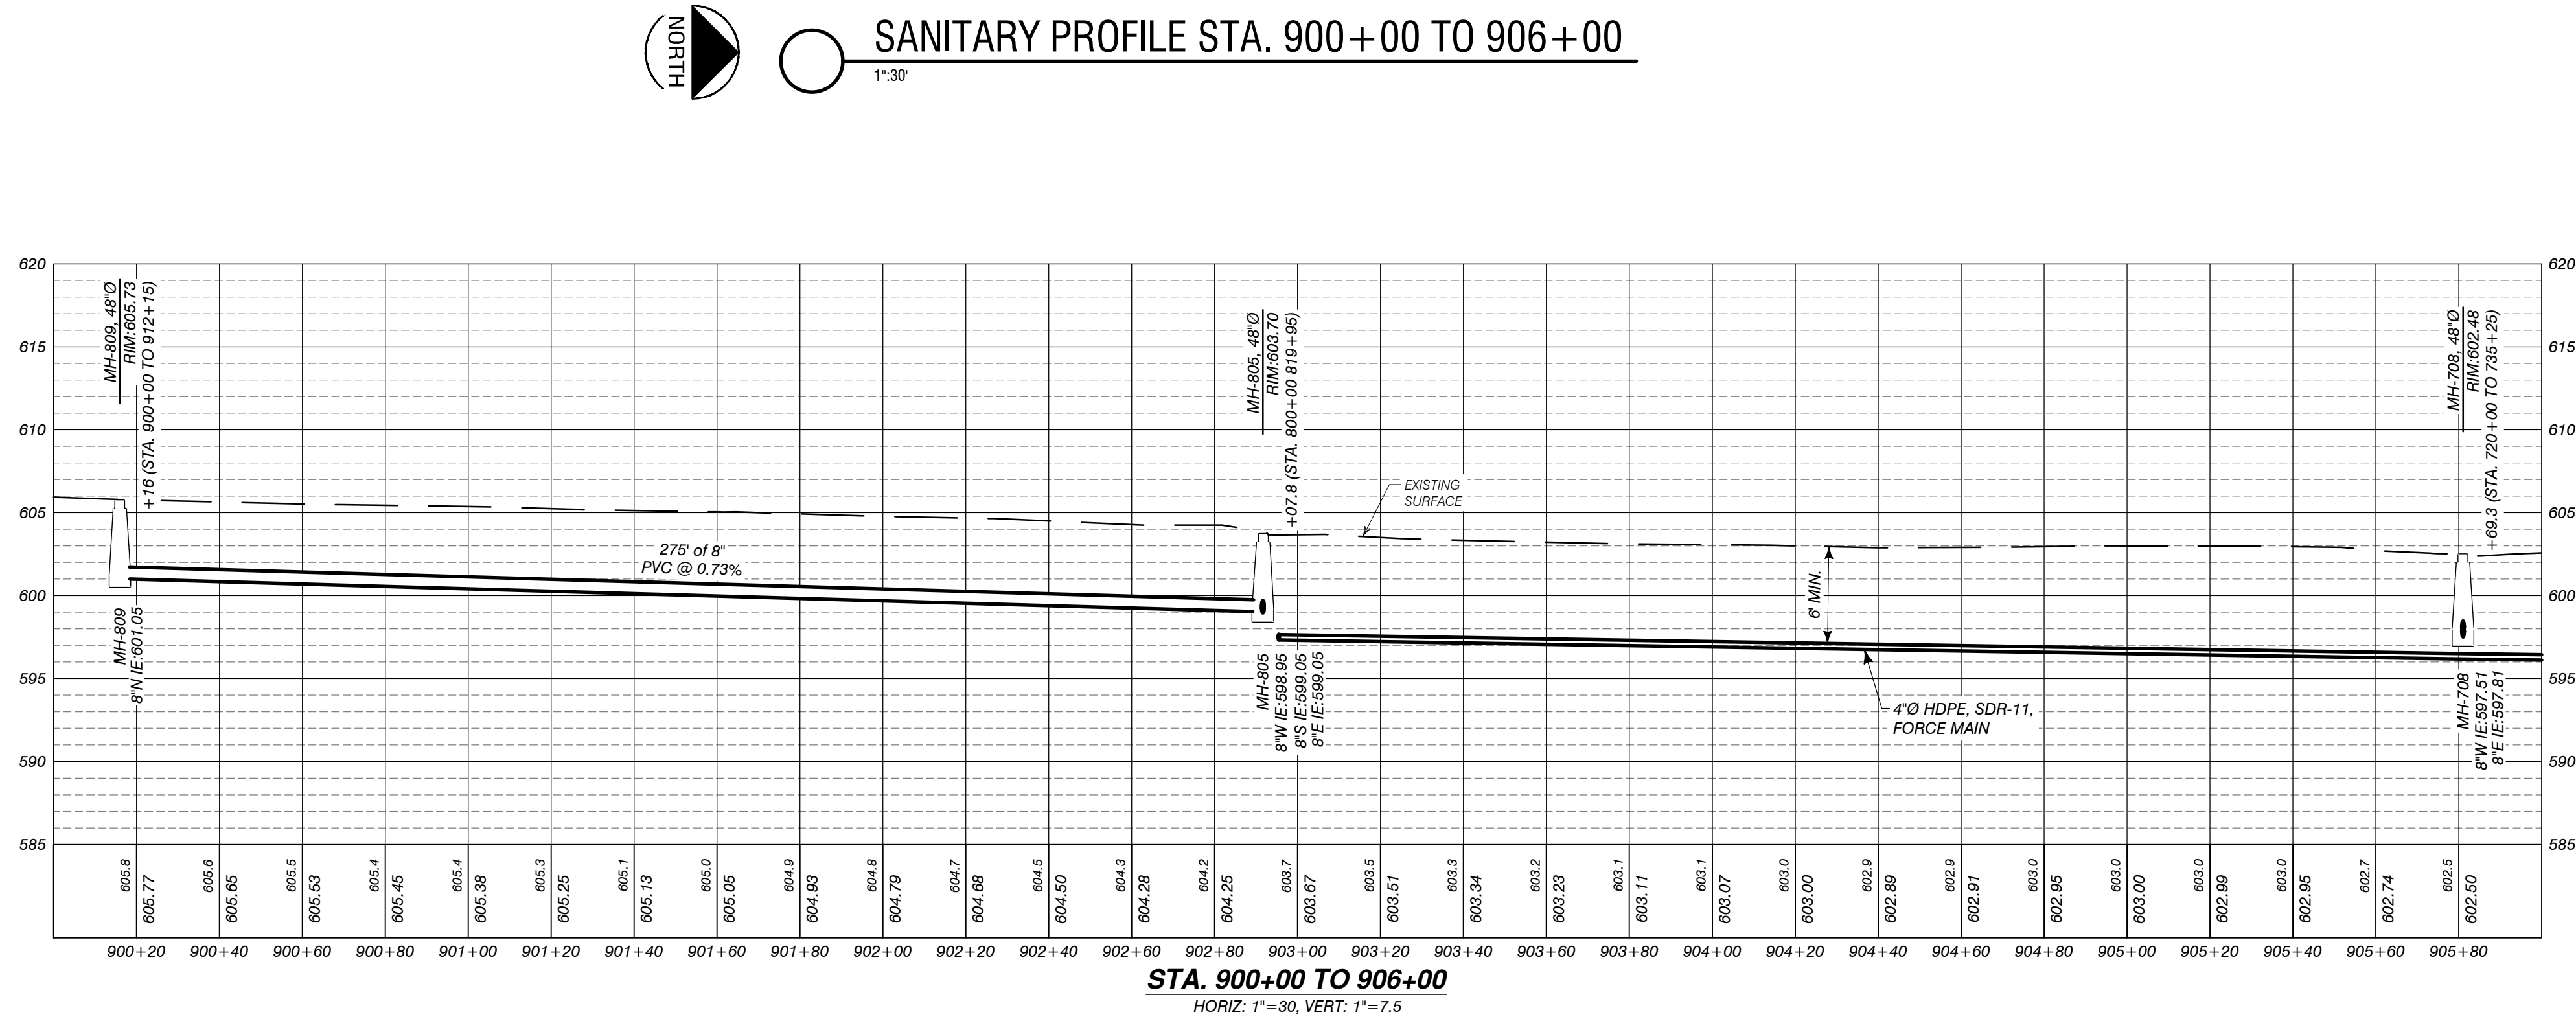SHEET NO.
C308



[illegible]


AUTH	DATE	NO.	DESCRIPTION	AUTH	DATE	NO.	DESCRIPTION
CJR							

DESIGNER

Performance Engineers, Inc.

406 Petoskey Avenue
Charlevoix, Michigan 49720
Phone: (231) 547-2121
Fax: (231) 547-0084
www.performanceeng.com

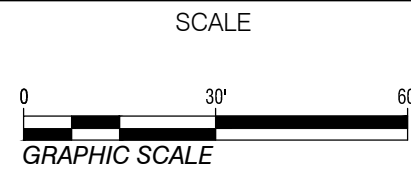OWNER
TUSCARORA
TOWNSHIP




PROJECT
TUSCARORA TOWNSHIP
SANITARY SEWER EXPANSION PHASE 2

SECT. 24, T35N-R3W, INDIAN RIVER, TUSCARORA TWP., CHEBOYGAN COUNTY, MICHIGAN

SHEET
PLAN & PROFILE
STA. 900+00 TO 906+00

JOB NO.
22-6003

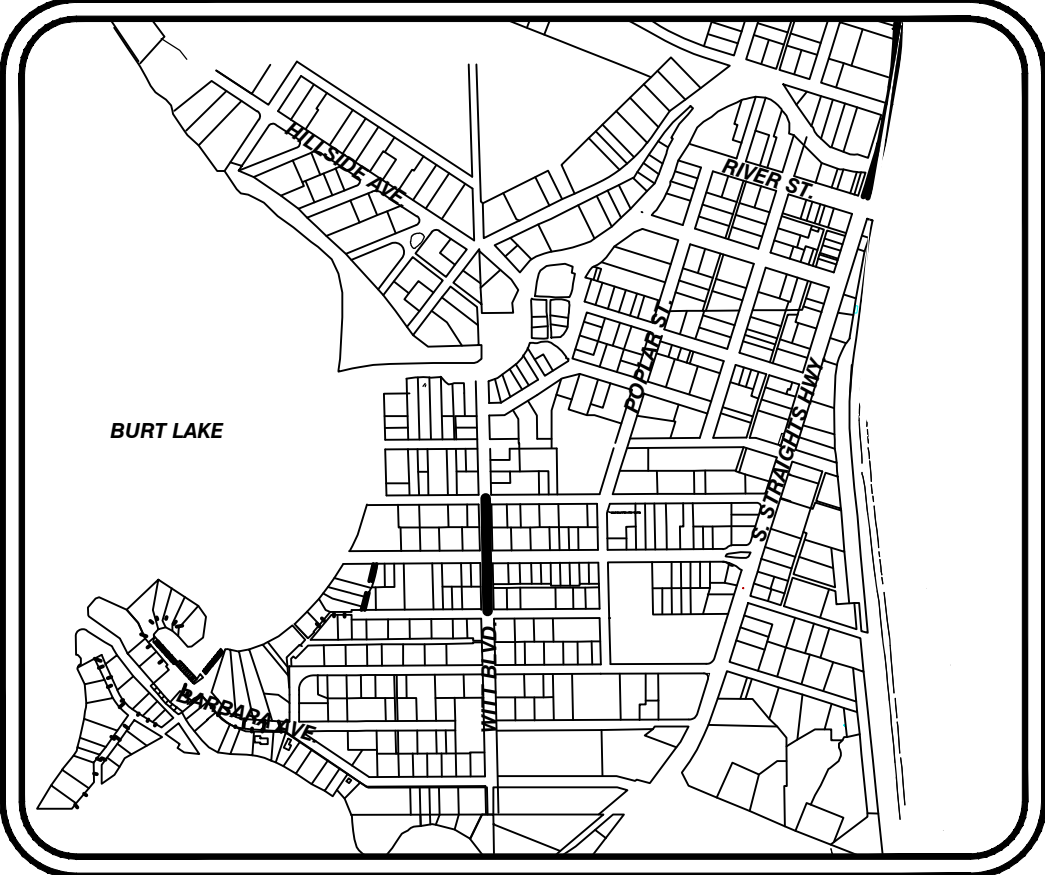SHEET NO.
C311





DATE	NO.	DESCRIPTION	AUTH	DATE	NO.	DESCRIPTION




SECT. 24, T35N-R3W, INDIAN RIVER, TUSCARORA TWP., CHEBOYGAN COUNTY, MICHIGAN

JOB NO.
22-6003

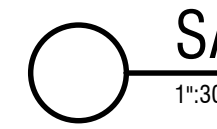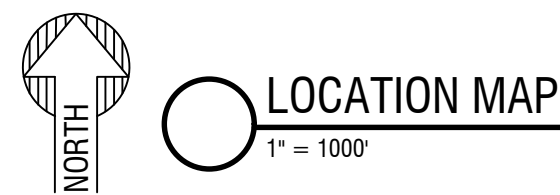SHEET NO.
C312







SAN. SERV. QUANTITIES THIS SHEET

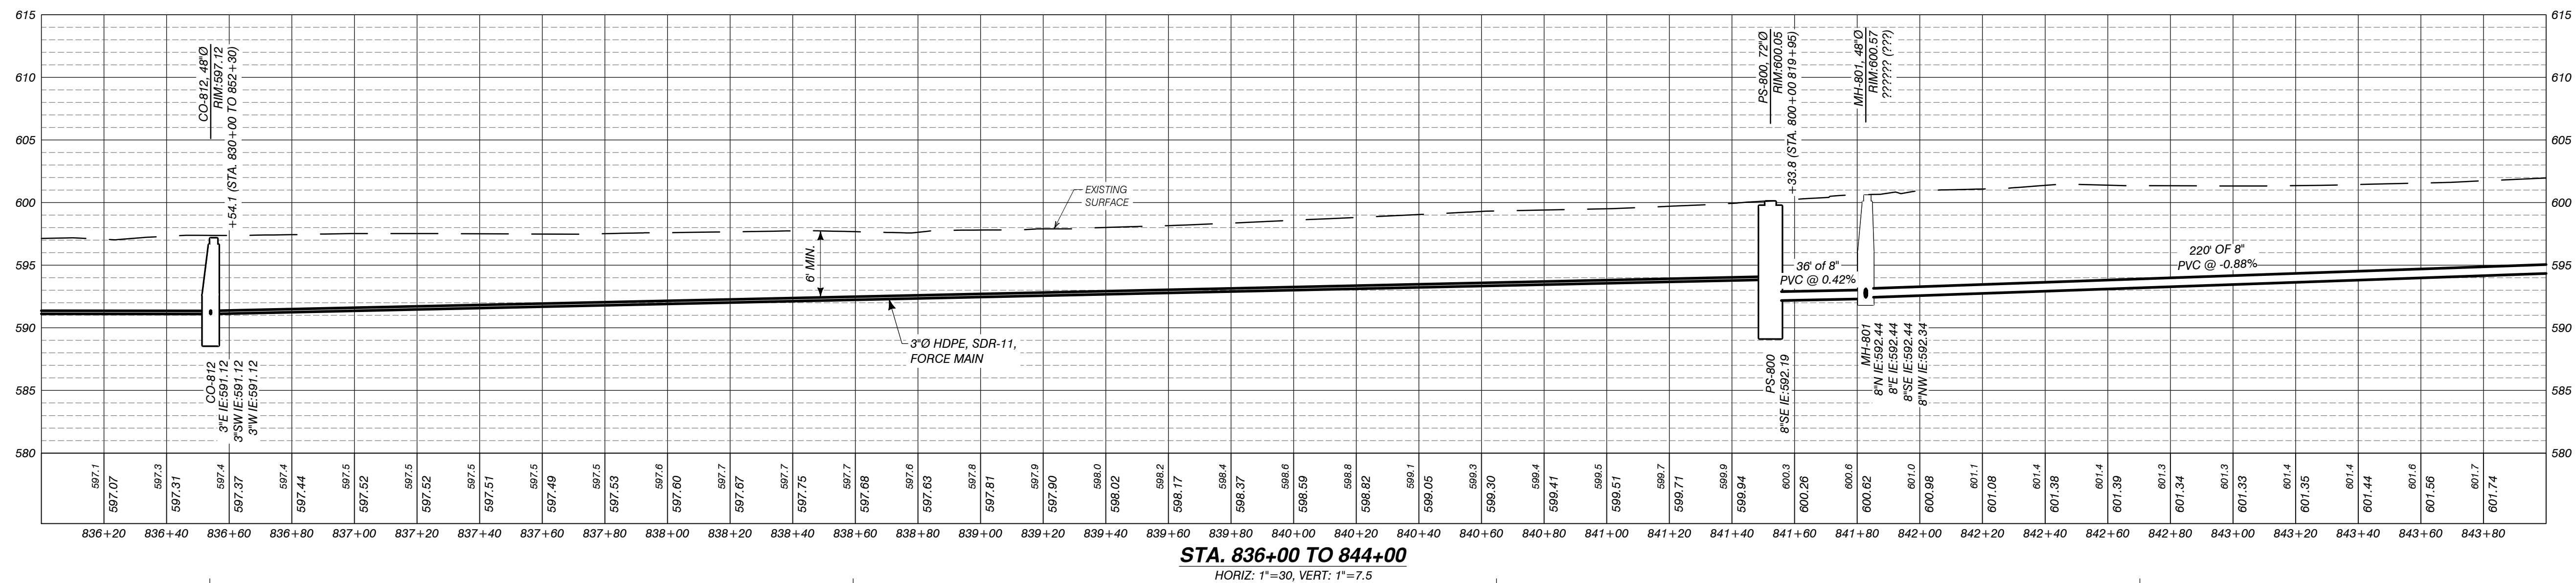[illegible]

JOB NO.
22-6003

 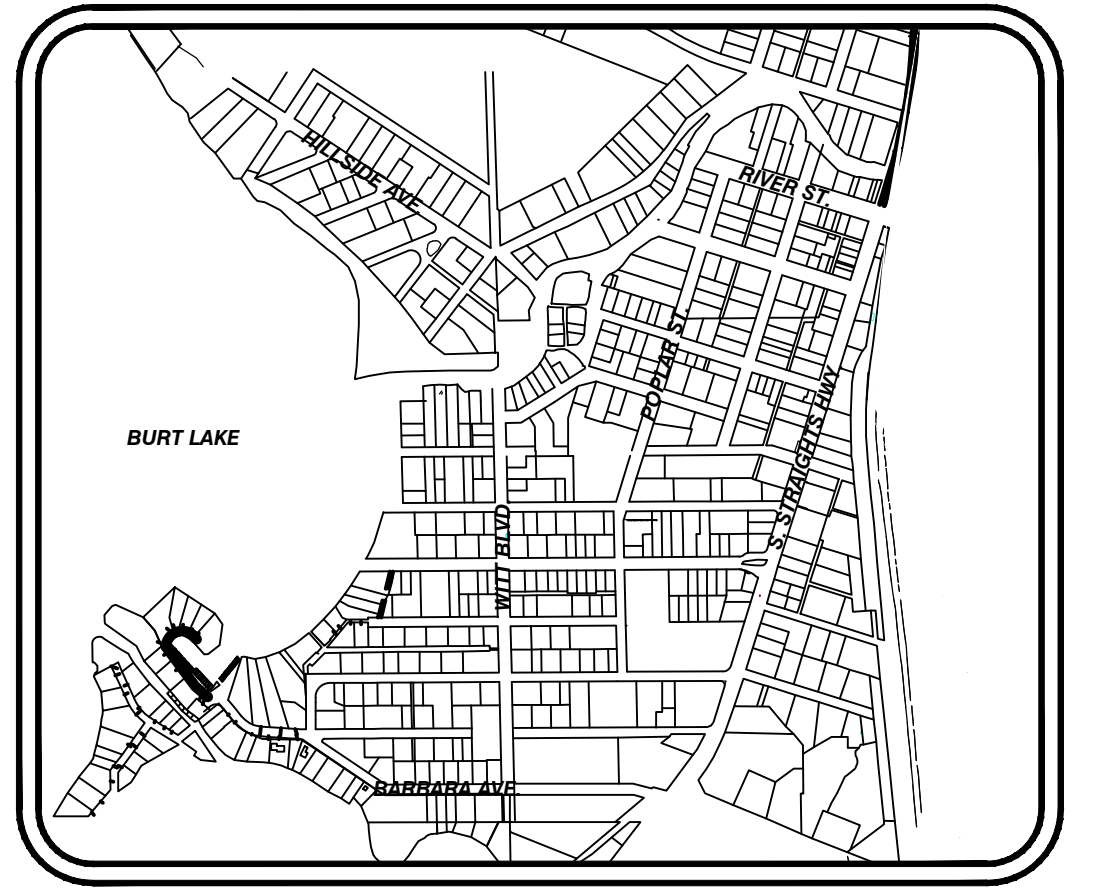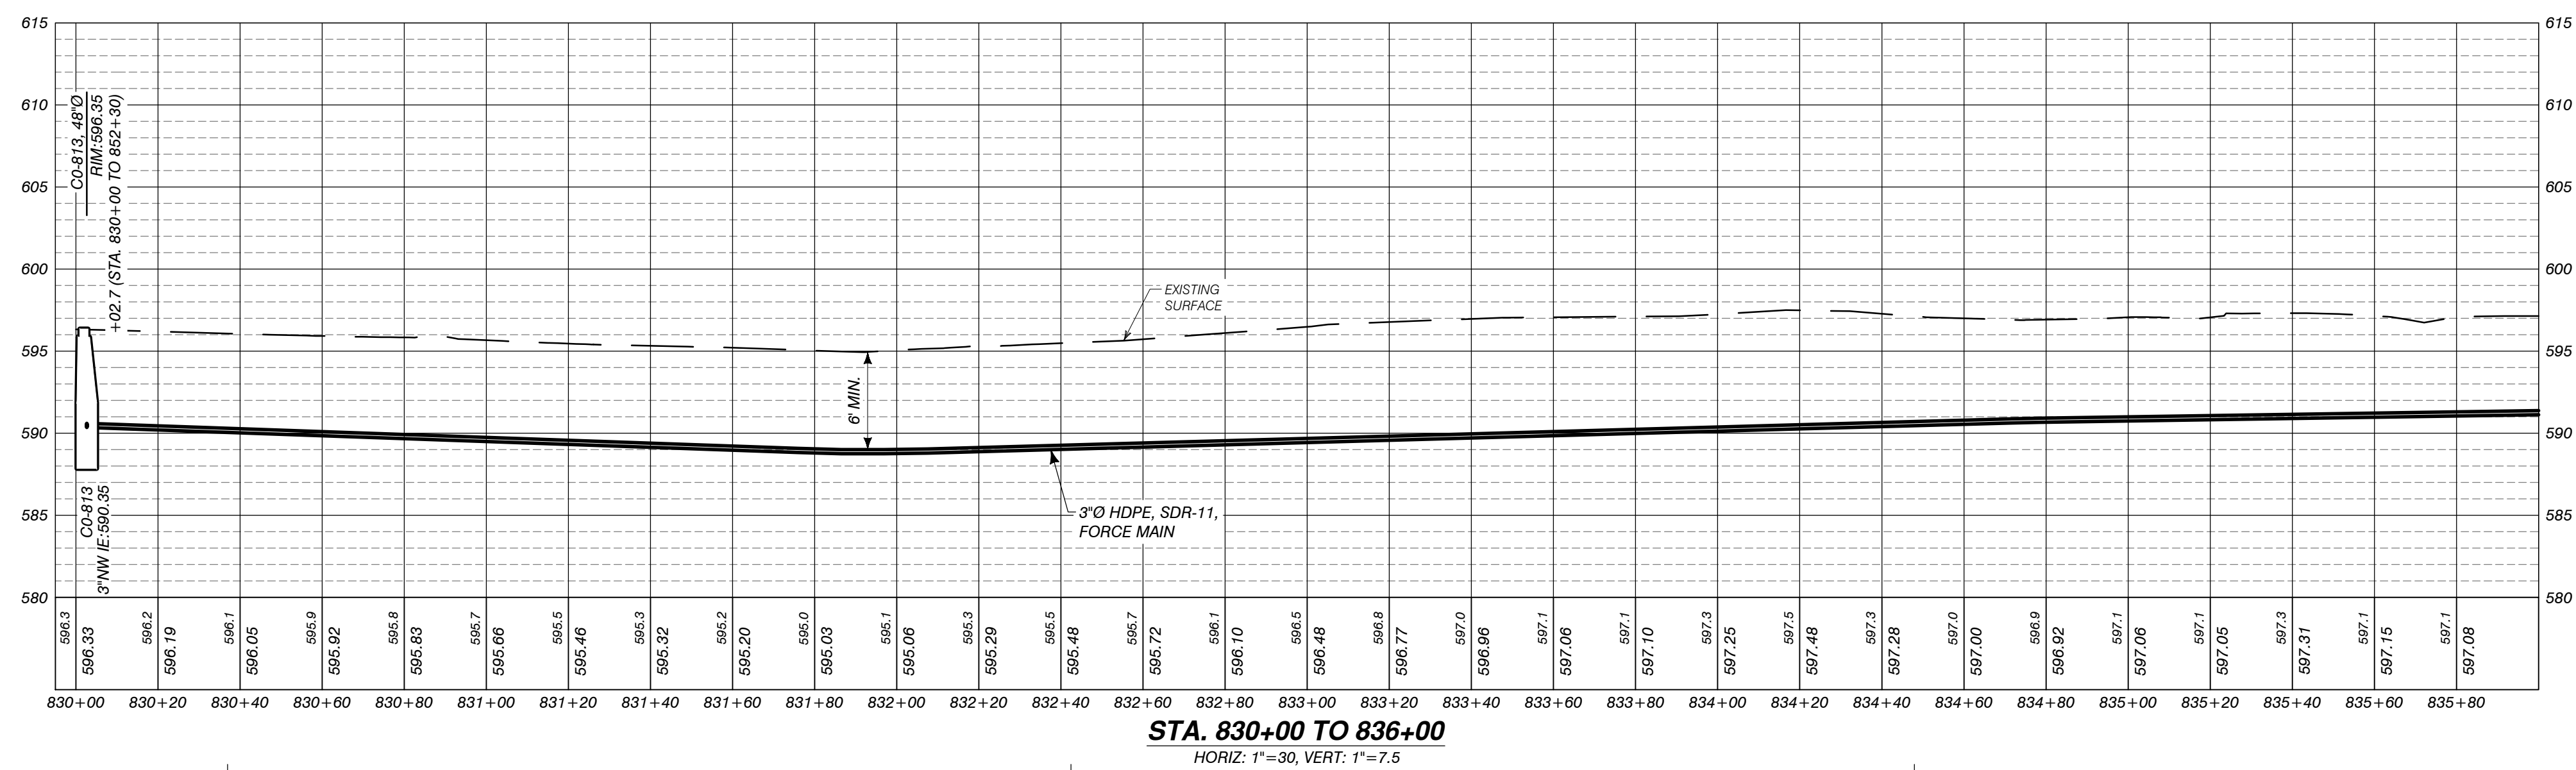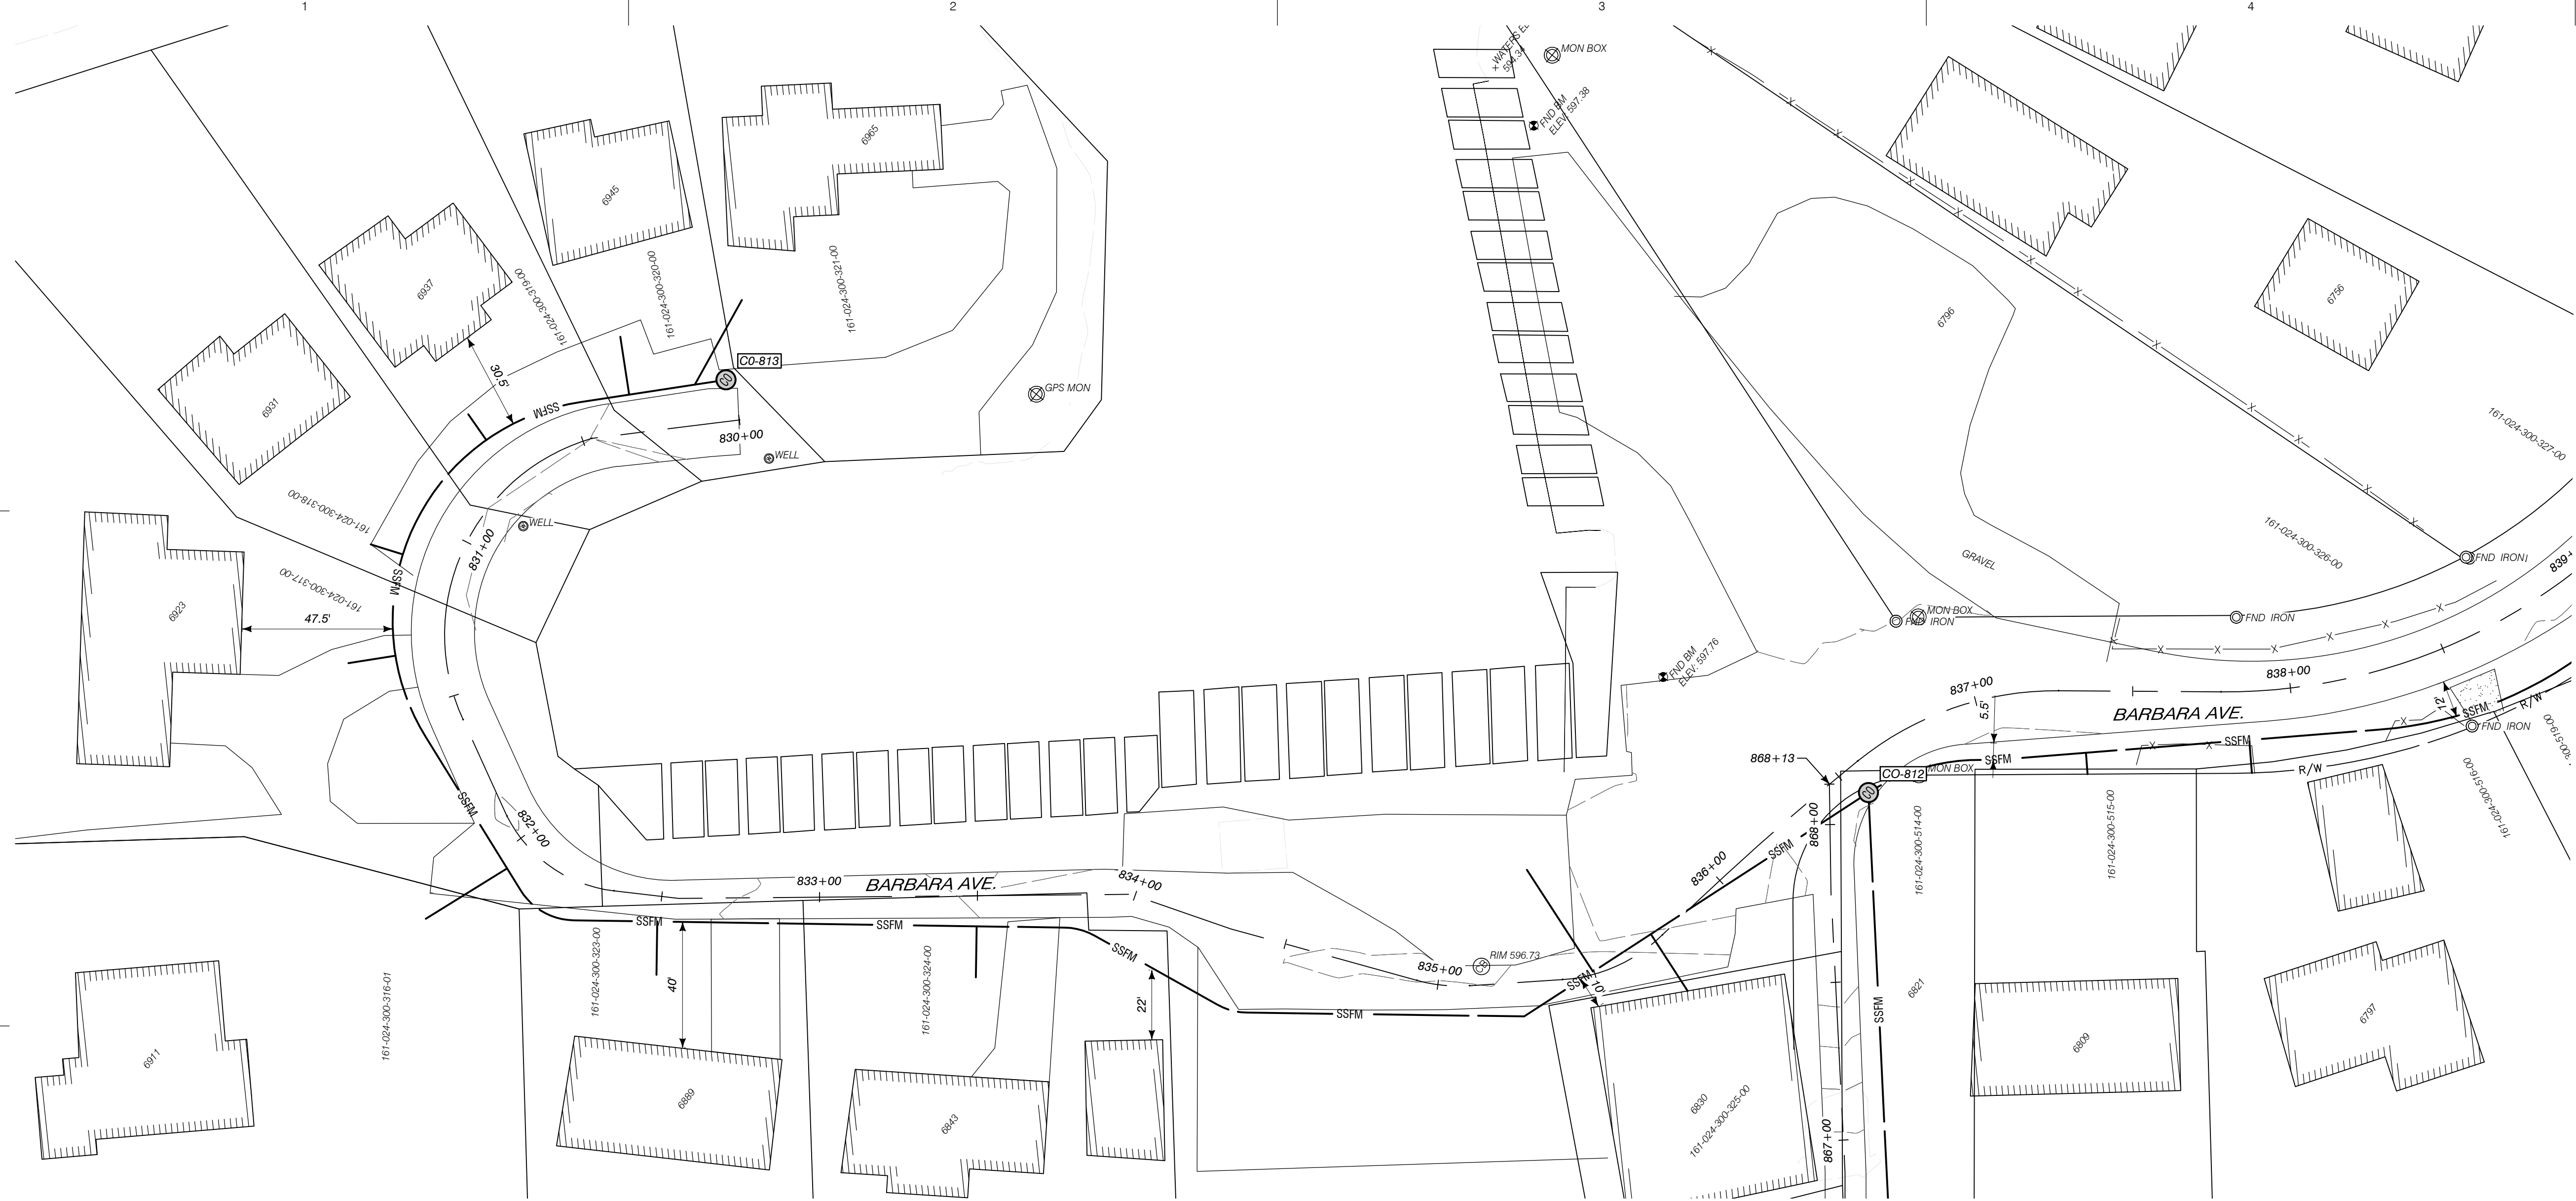SHEET NO.
C313

[illegible]


AUTH	DATE	NO.	DESCRIPTION	AUTH	DATE	NO.	DESCRIPTION
CJR							

DESIGNER

**Performance
Engineers, Inc.**

**406 Petoskey Avenue
Charlevoix, Michigan 49720
Phone: (231) 547-2121
Fax: (231) 547-0084
www.performanceeng.com**

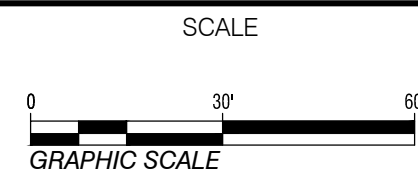OWNER
TUSCARORA
TOWNSHIP




PROJECT
TUSCARORA TOWNSHIP
SANITARY SEWER EXPANSION PHASE 2

SECT. 24, T35N-R3W, INDIAN RIVER, TUSCARORA TWP., CHEBOYGAN COUNTY, MICHIGAN


SHEET
PLAN & PROFILE
STA. 830+00 TO 836+00

JOB NO.
22-6003

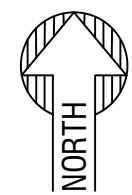SHEET NO.
C314



LOCATION MAP

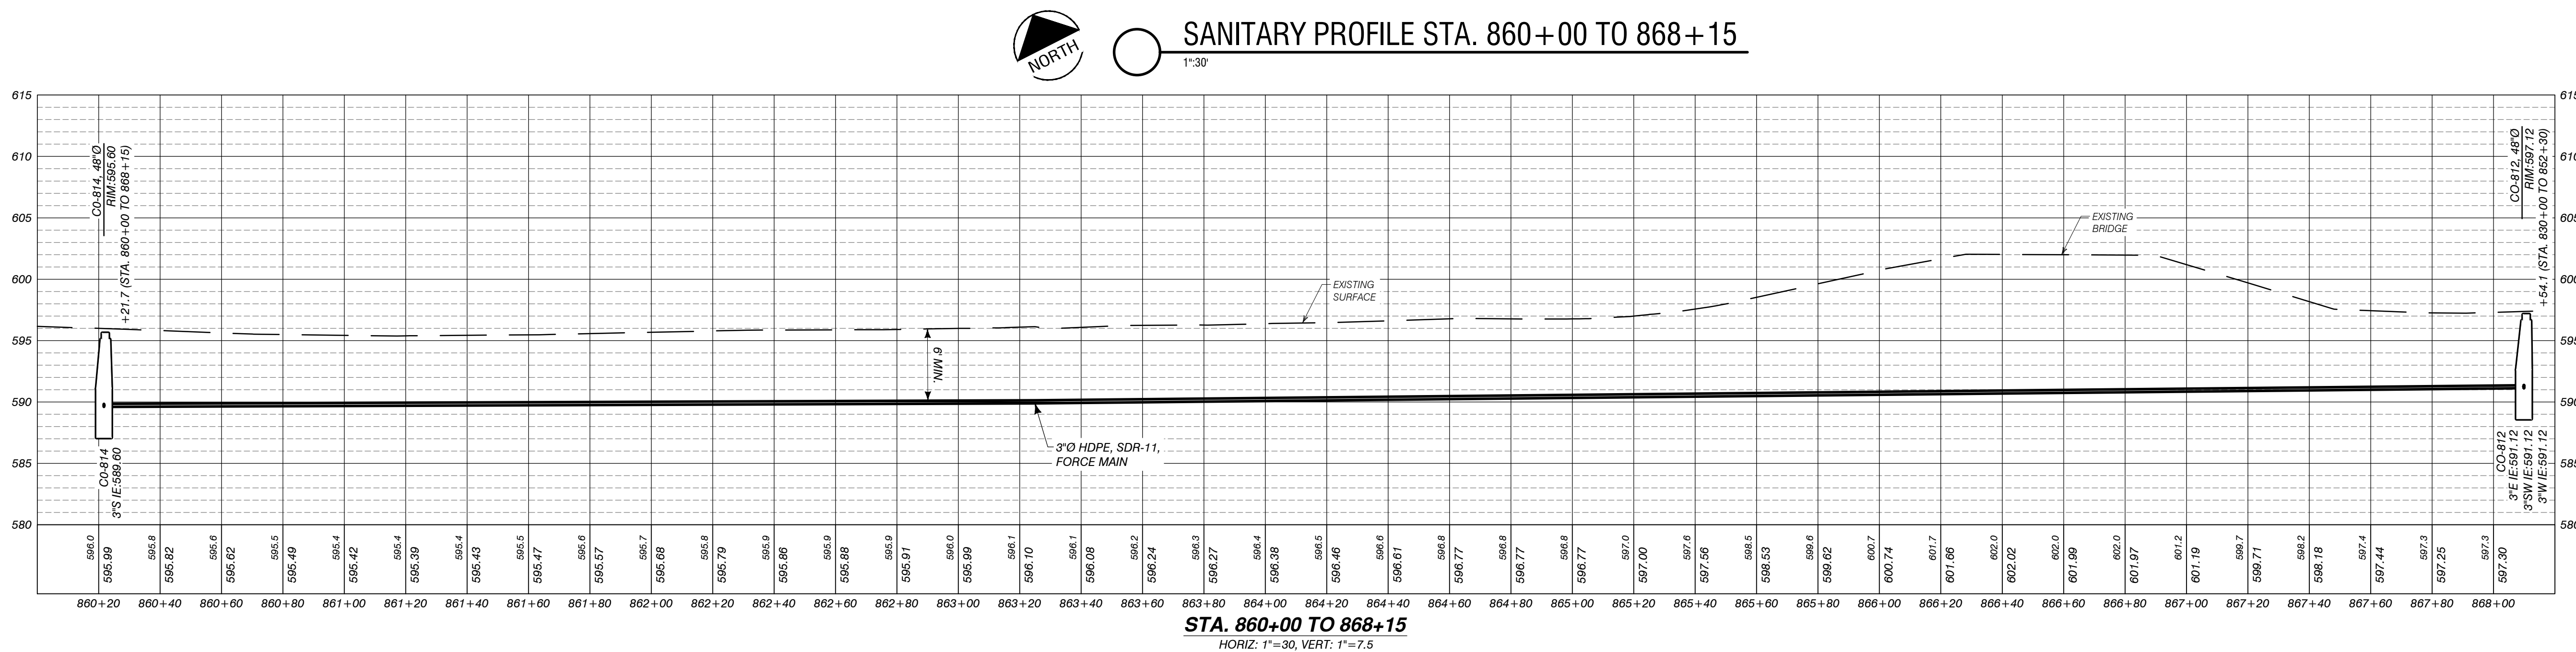[illegible]


AUTH	DATE	NO.	DESCRIPTION	AUTH	DATE	NO.	DESCRIPTION
CJR							

DESIGNER

**Performance
Engineers, Inc.**

**406 Petoskey Avenue
Charlevoix, Michigan 49720
Phone: (231) 547-2121
Fax: (231) 547-0084
www.performanceeng.com**

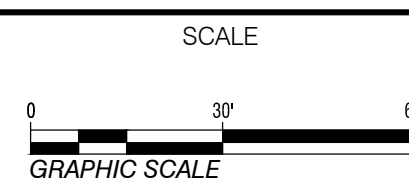*TUSCARORA
TOWNSHIP*



PROJECT
TUSCARORA TOWNSHIP
SANITARY SEWER EXPANSION PHASE 2

SECT. 24, T35N-R3W, INDIAN RIVER, TUSCARORA TWP., CHEBOYGAN COUNTY, MICHIGAN

SHEET
PLAN & PROFILE
STA. 860+00 TO 868+15

JOB NO.
22-6003

SHEET NO.
C315

